

# Prilog 1

---

**Lukačević, Toni**

**Supplement / Prilog**

*Publication year / Godina izdavanja:* **2017**

*Permanent link / Trajna poveznica:* <https://urn.nsk.hr/urn:nbn:hr:119:522300>

*Rights / Prava:* [In copyright](#)


*Download date / Datum preuzimanja:* **2021-03-01**



*Repository / Repozitorij:*

[Faculty of Transport and Traffic Sciences -  
Institutional Repository](#)



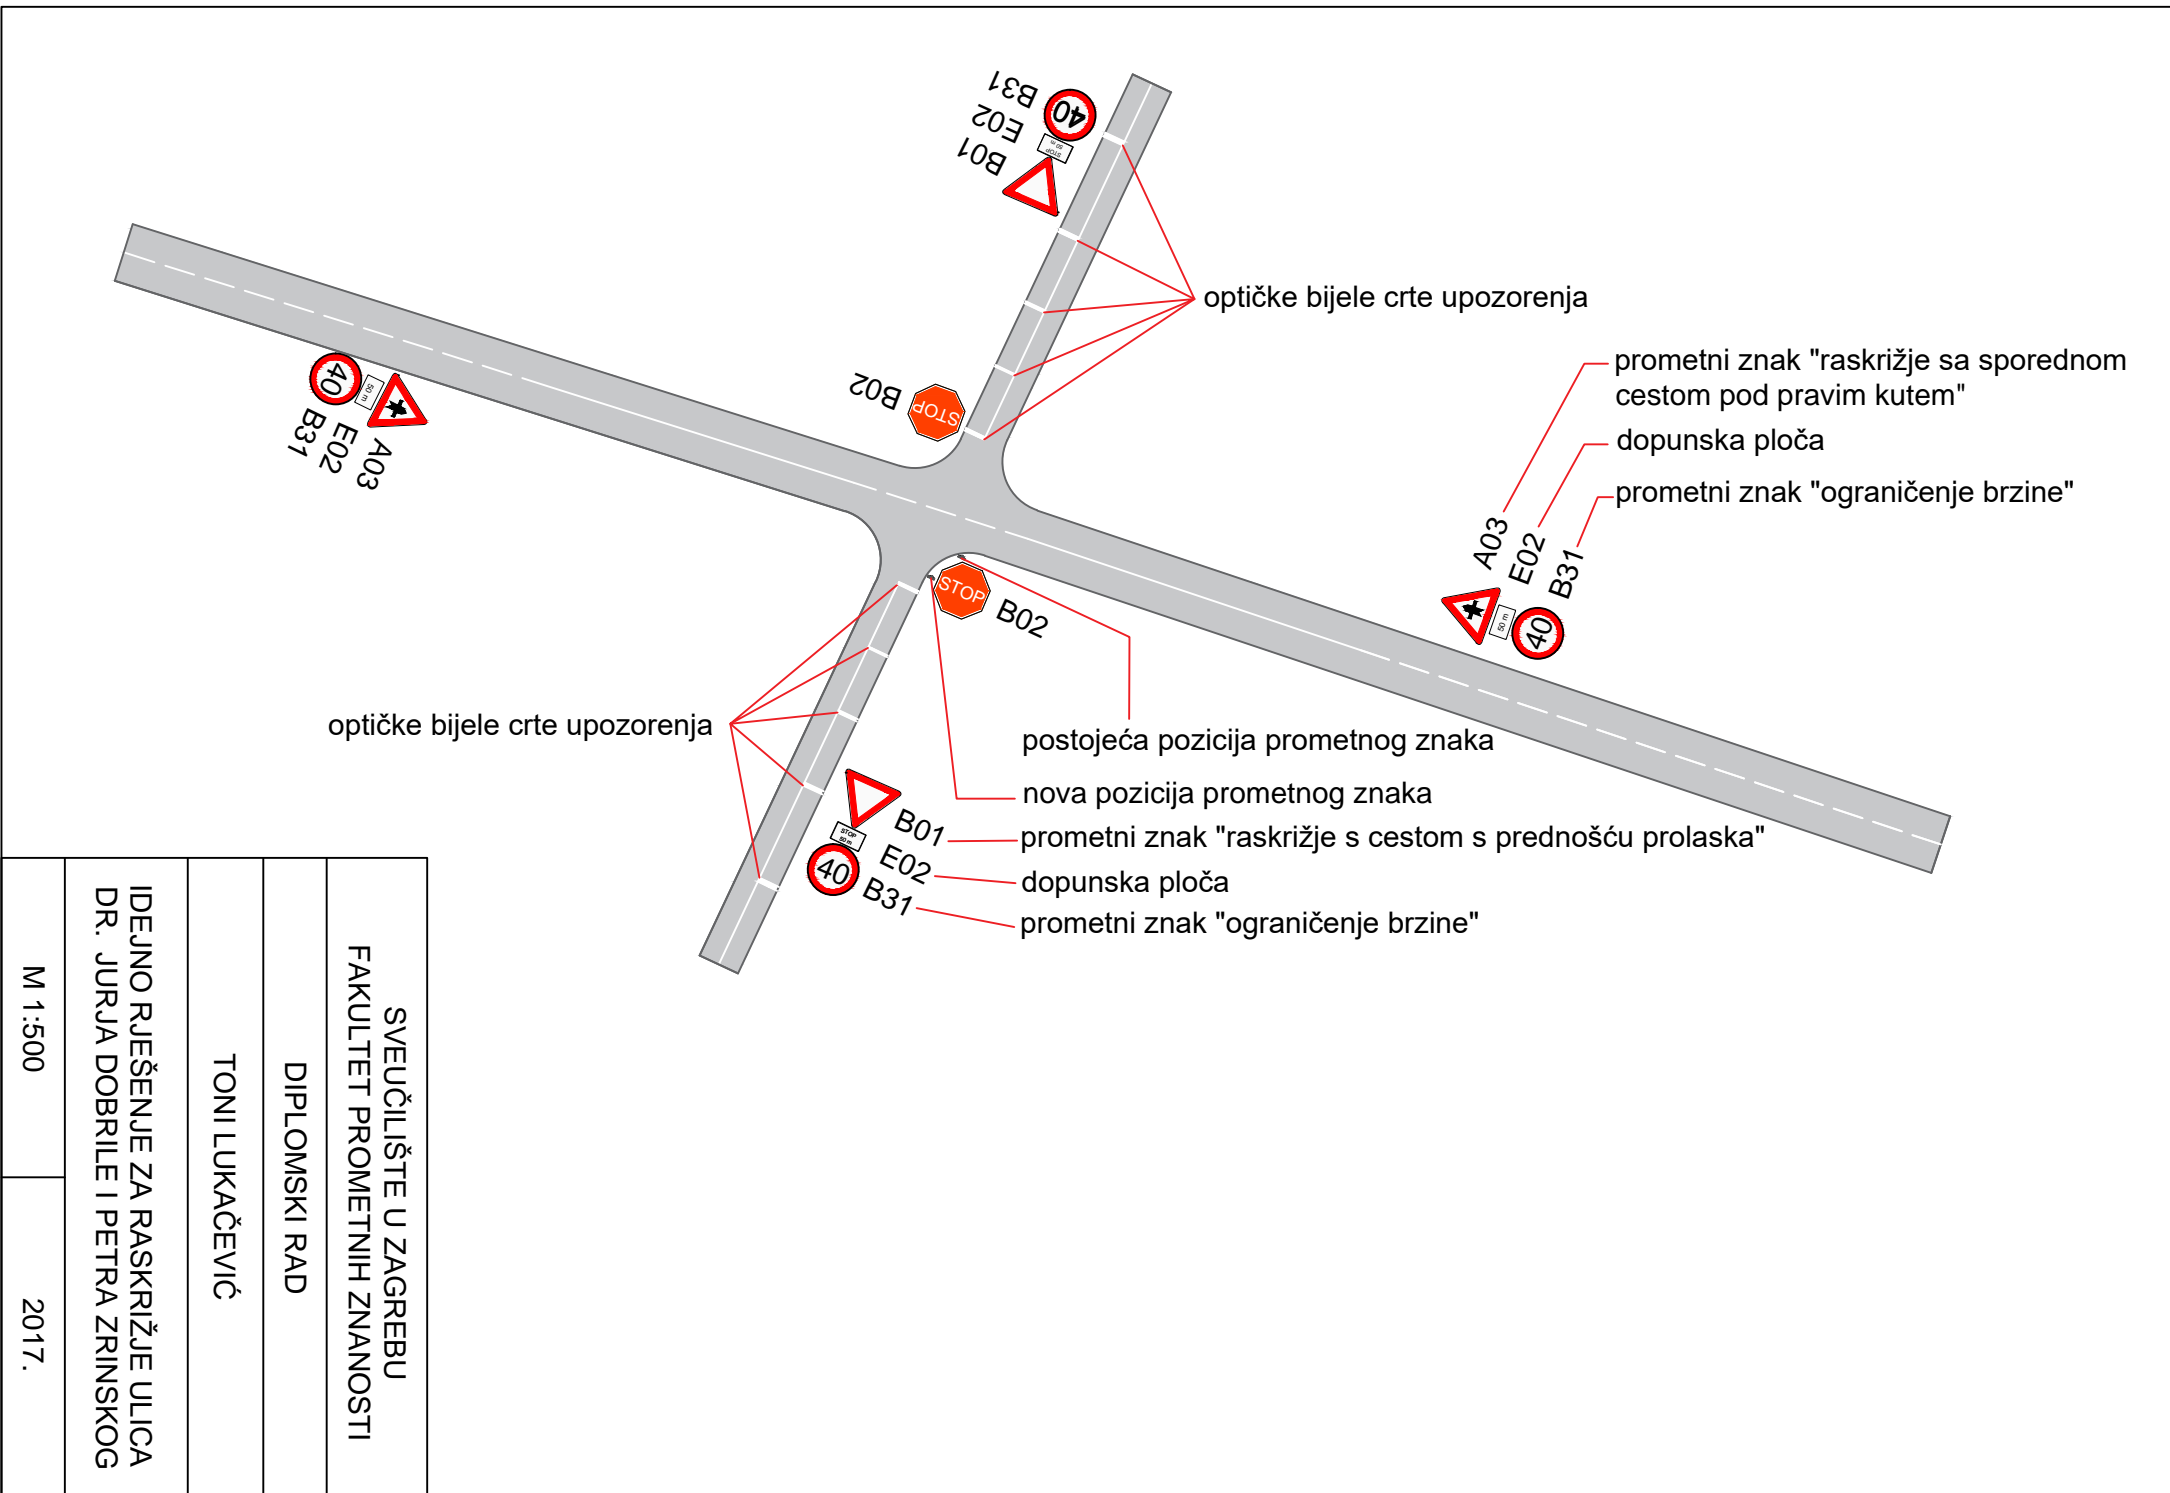

SVEUČILIŠTE U ZAGREBU  
FAKULTET PROMETNIH ZNANOSTI

DIPLOMSKI RAD

TONI LUKAČEVIĆ

IDEJNO RJEŠENJE ZA RASKRIŽJE ULICA  
DR. JURJA DOBRILE I PETRA ZRINSKOG

M 1:500

2017.