

Prilog 2

Lukačević, Toni

Supplement / Prilog

Publication year / Godina izdavanja: **2017**

Permanent link / Trajna poveznica: <https://urn.nsk.hr/urn:nbn:hr:119:325166>

Rights / Prava: [In copyright](#)


Download date / Datum preuzimanja: **2021-09-17**



Repository / Repozitorij:

[Faculty of Transport and Traffic Sciences -
Institutional Repository](#)



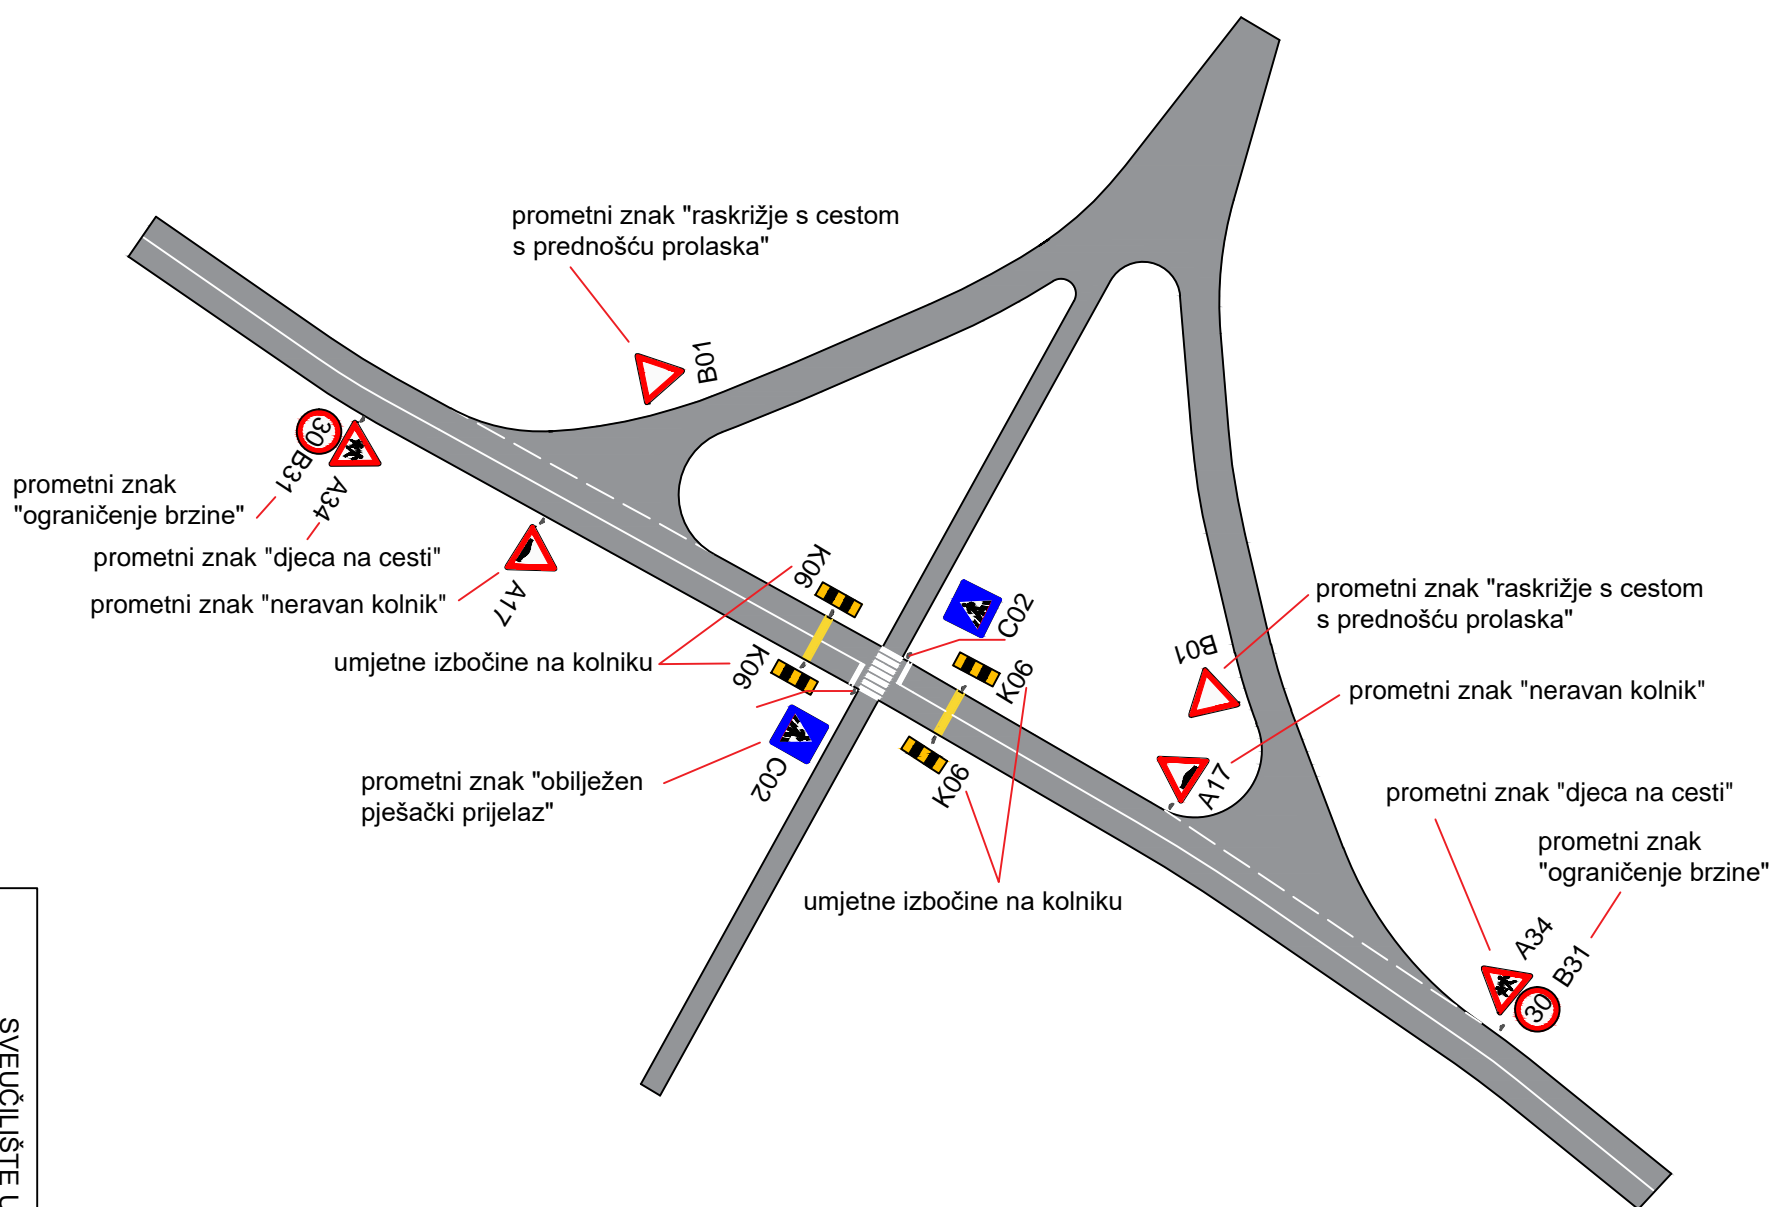

SVEUČILIŠTE U ZAGREBU
 FAKULTET PROMETNIH ZNANOSTI

DIPLOMSKI RAD

TONI LUKAČEVIĆ

IDEJNO RJEŠENJE ZA ULICU
 KNEZA PORINA

M 1:500

2017.