

## Prilog 6

---

Štrbo, Nino

### Supplement / Prilog

Publication year / Godina izdavanja: **2017**

Permanent link / Trajna poveznica: <https://urn.nsk.hr/urn:nbn:hr:119:455991>

Rights / Prava: [In copyright](#) / [Zaštićeno autorskim pravom](#).


Download date / Datum preuzimanja: **2025-04-11**



Repository / Repozitorij:

[Faculty of Transport and Traffic Sciences -  
Institutional Repository](#)



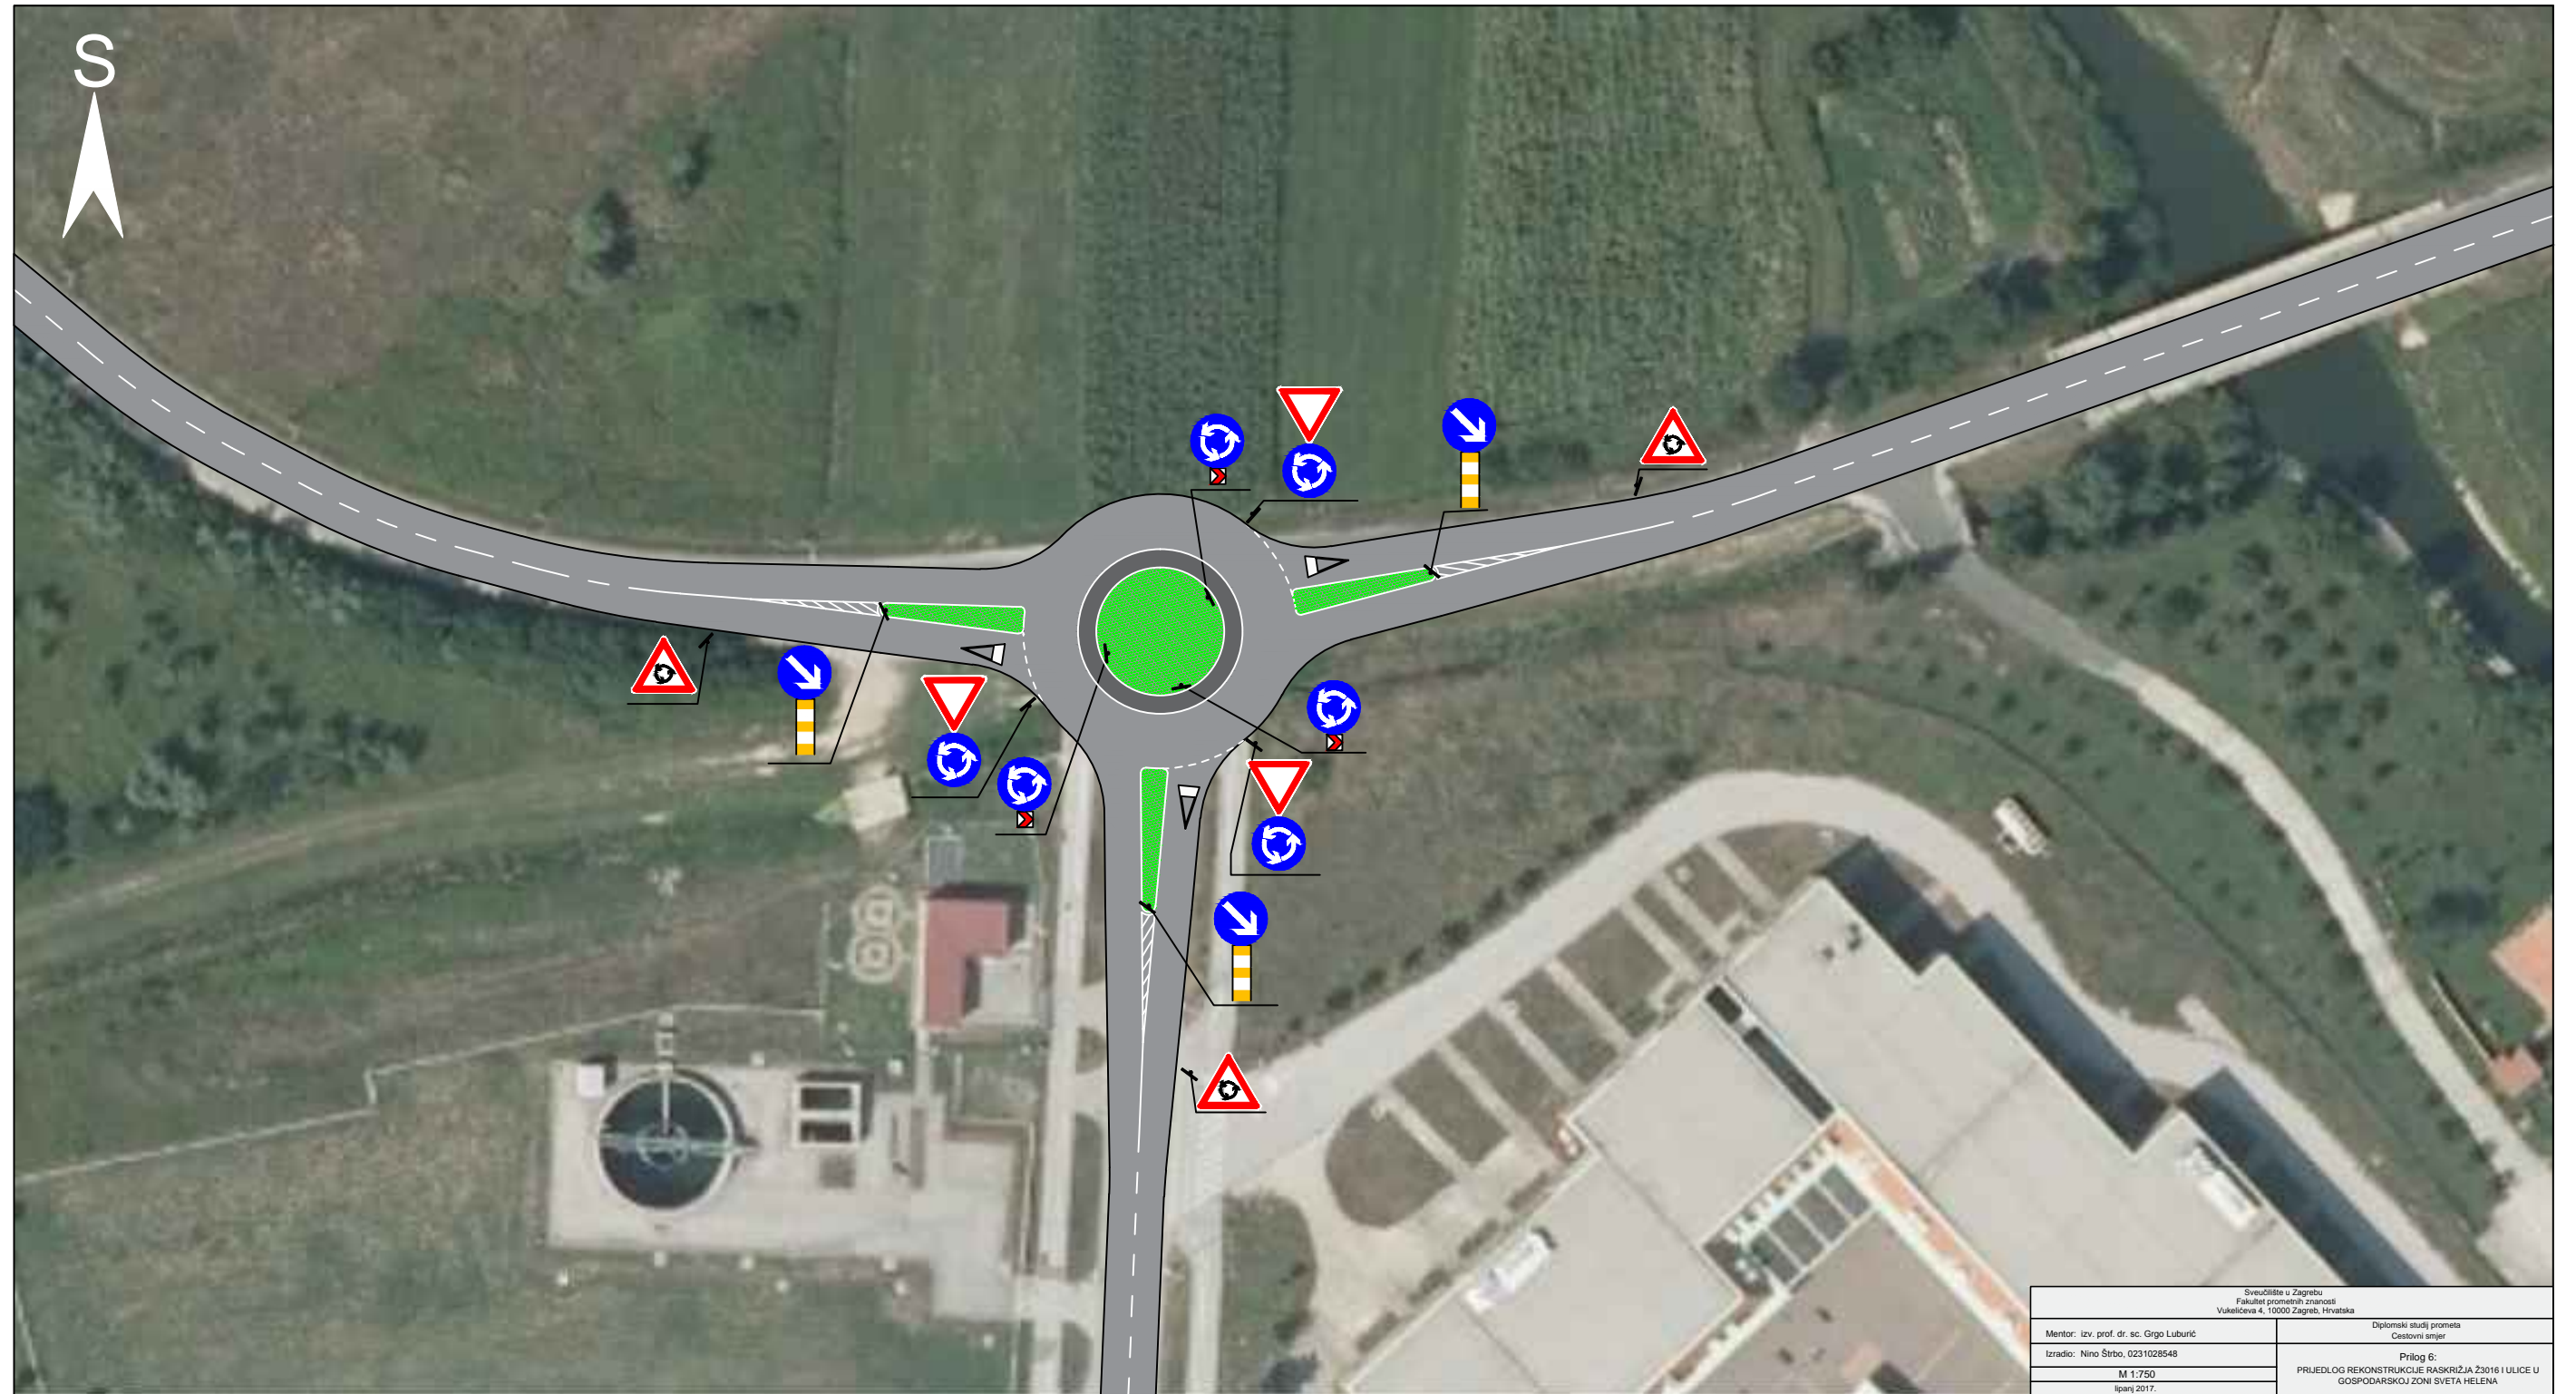

Sveučilište u Zagrebu Fakultet prometnih znanosti Vukeljeva 4, 10000 Zagreb, Hrvatska	
Mentor: izv. prof. dr. sc. Grigo Luburić	Diplomski studij prometa Cestovni inženjer
Izradio: Nino Širbo, 0231028548	Prilog 6: PRUJEDLOG REKONSTRUKCIJE RASKRŠĆA Ž3016 I ULICE U GOSPODARSKOJ ZONI SVETA HELENA
M 1:750 lipanj 2017.	