

## Prilog 2

---

**Maretić, Branimir**

**Supplement / Prilog**

*Publication year / Godina izdavanja:* **2017**

*Permanent link / Trajna poveznica:* <https://urn.nsk.hr/urn:nbn:hr:119:845044>

*Rights / Prava:* [In copyright](#)/[Zaštićeno autorskim pravom.](#)


*Download date / Datum preuzimanja:* **2025-03-20**



*Repository / Repozitorij:*

[Faculty of Transport and Traffic Sciences -  
Institutional Repository](#)



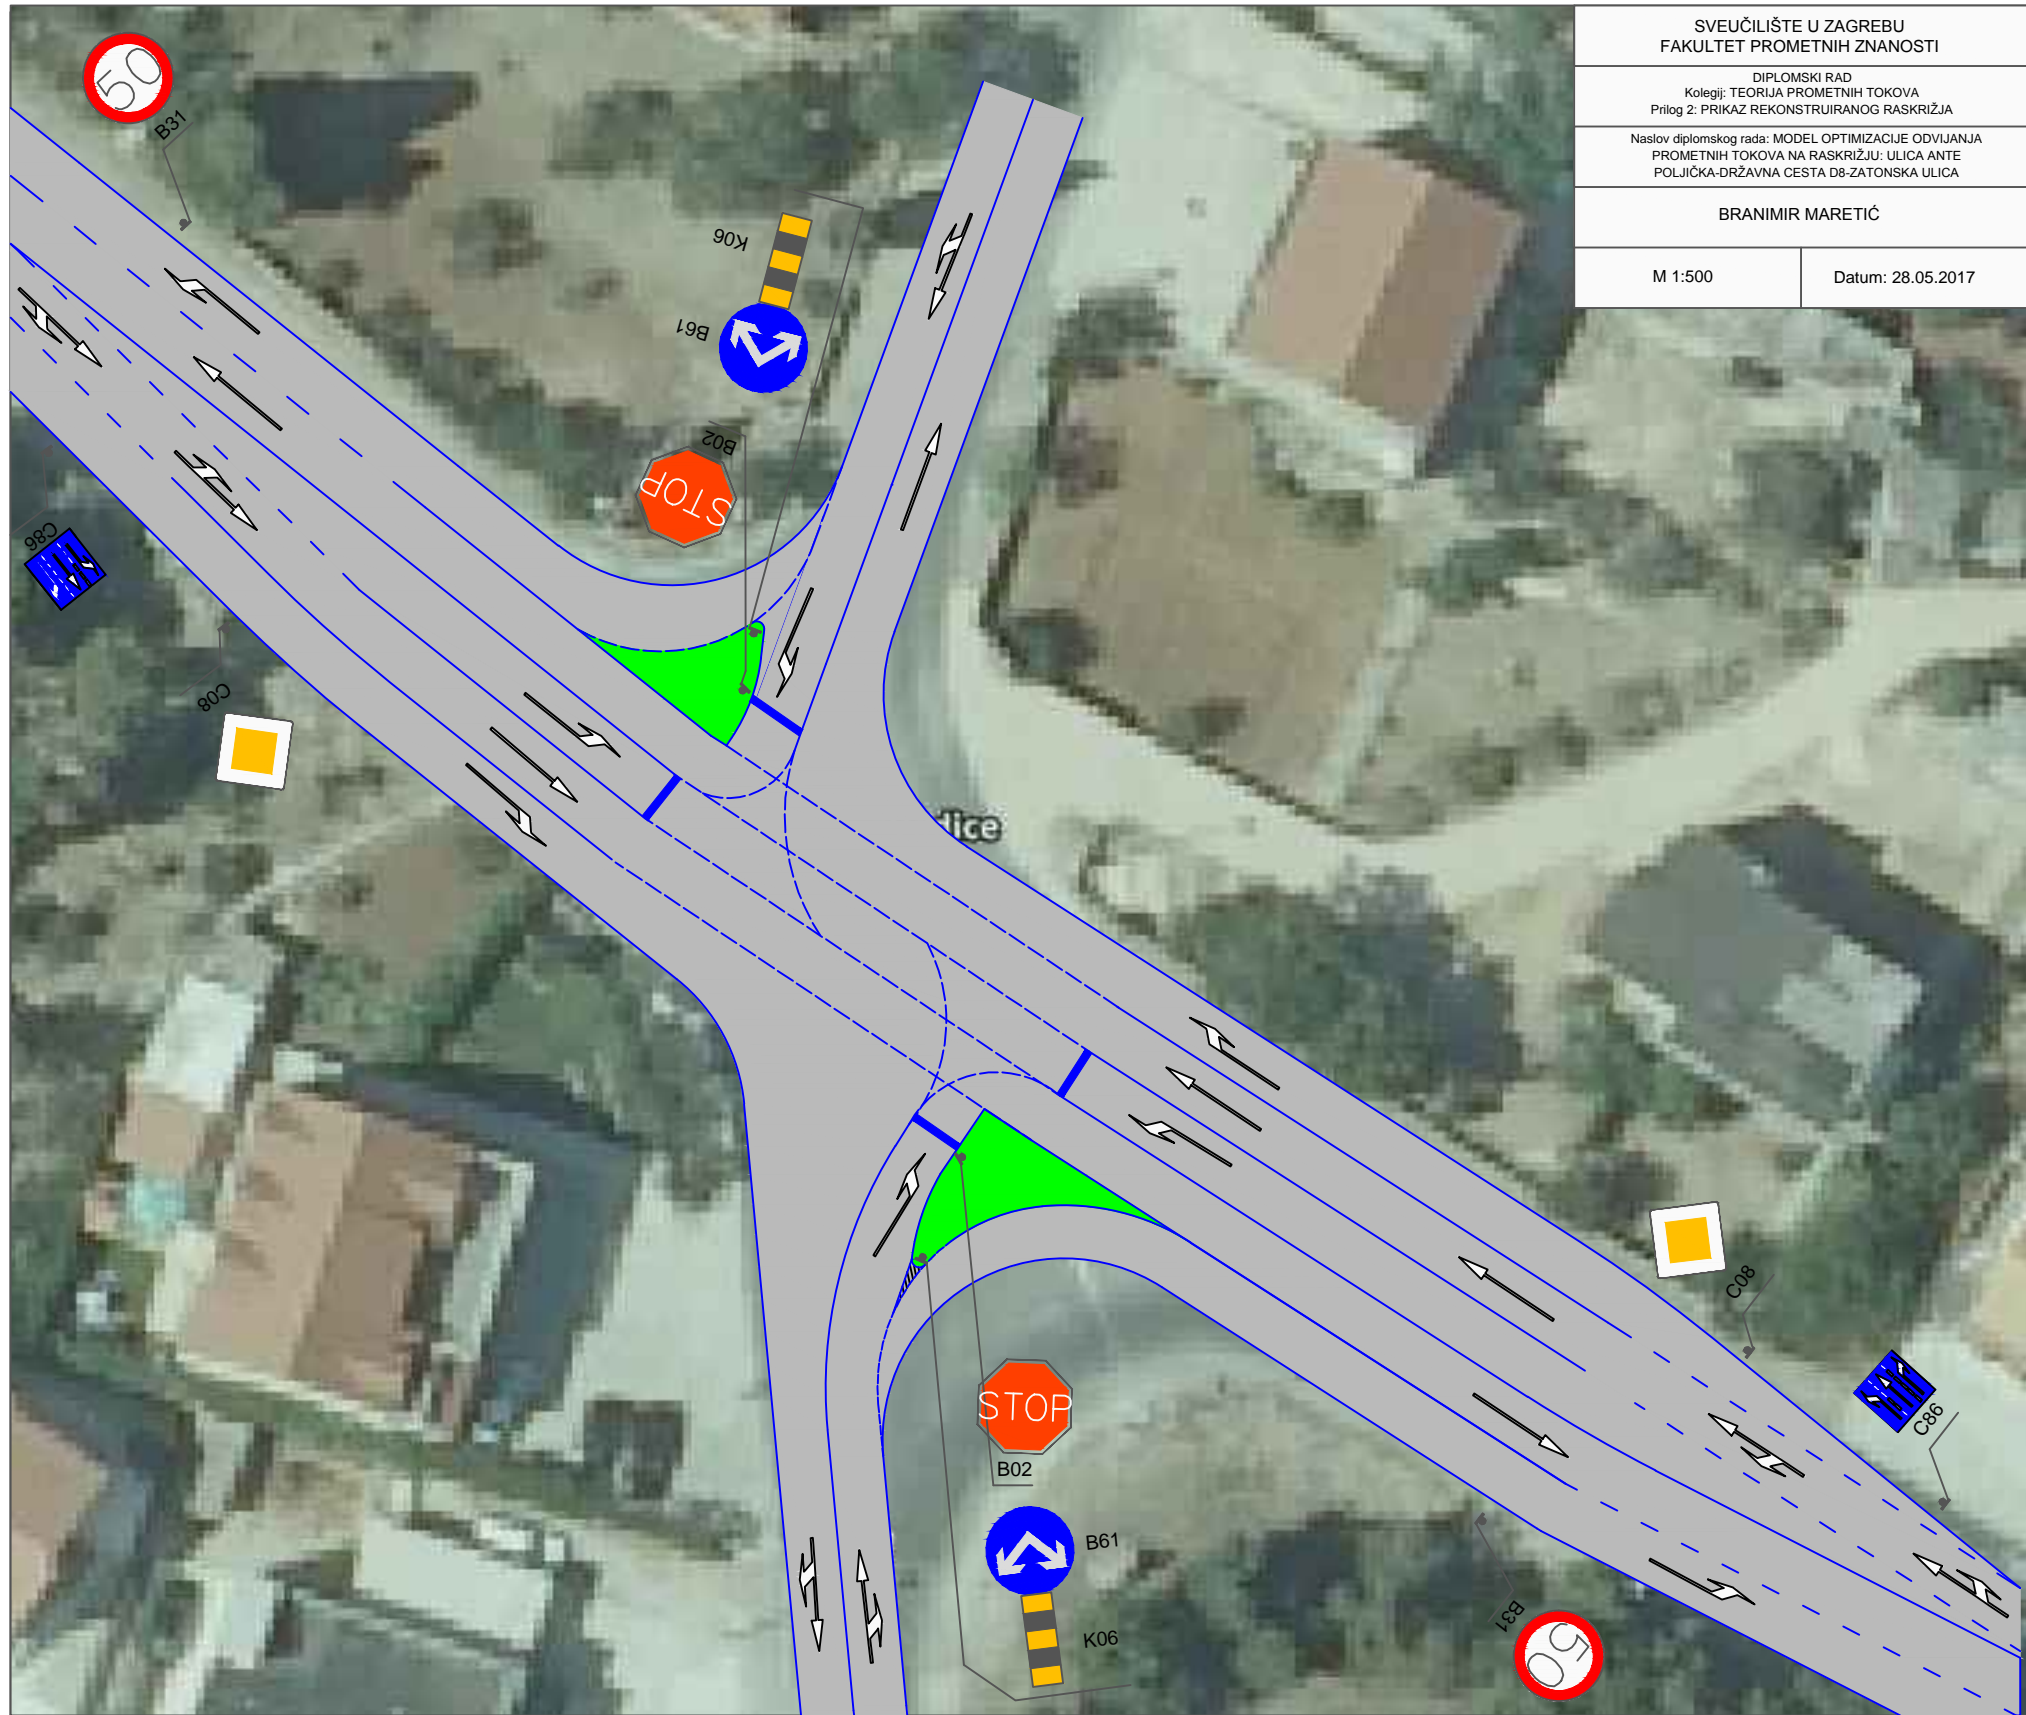

|  |                   |
|--|-------------------|
| SVEUČILIŠTE U ZAGREBU<br>FAKULTET PROMETNIH ZNANOSTI   |                   |
| DIPLOMSKI RAD<br>Kolegij: TEORIJA PROMETNIH TOKOVA<br>Prilog 2: PRIKAZ REKONSTRUIRANOG RASKRŠJA  |                   |
| Naslov diplomskog rada: MODEL OPTIMIZACIJE ODVIJANJA<br>PROMETNIH TOKOVA NA RASKRŠJU: ULICA ANTE<br>POLJIČKA-DRŽAVNA CESTA D8-ZATONSKA ULICA |                   |
| BRANIMIR MARETIĆ   |                   |
| M 1:500  | Datum: 28.05.2017 |