

Varijanta 3

Grbić, Krešimir

Supplement / Prilog

Publication year / Godina izdavanja: **2017**

Permanent link / Trajna poveznica: <https://urn.nsk.hr/urn:nbn:hr:119:034623>

Rights / Prava: [In copyright](#)/[Zaštićeno autorskim pravom.](#)


Download date / Datum preuzimanja: **2023-10-03**



Repository / Repozitorij:

[Faculty of Transport and Traffic Sciences -
Institutional Repository](#)



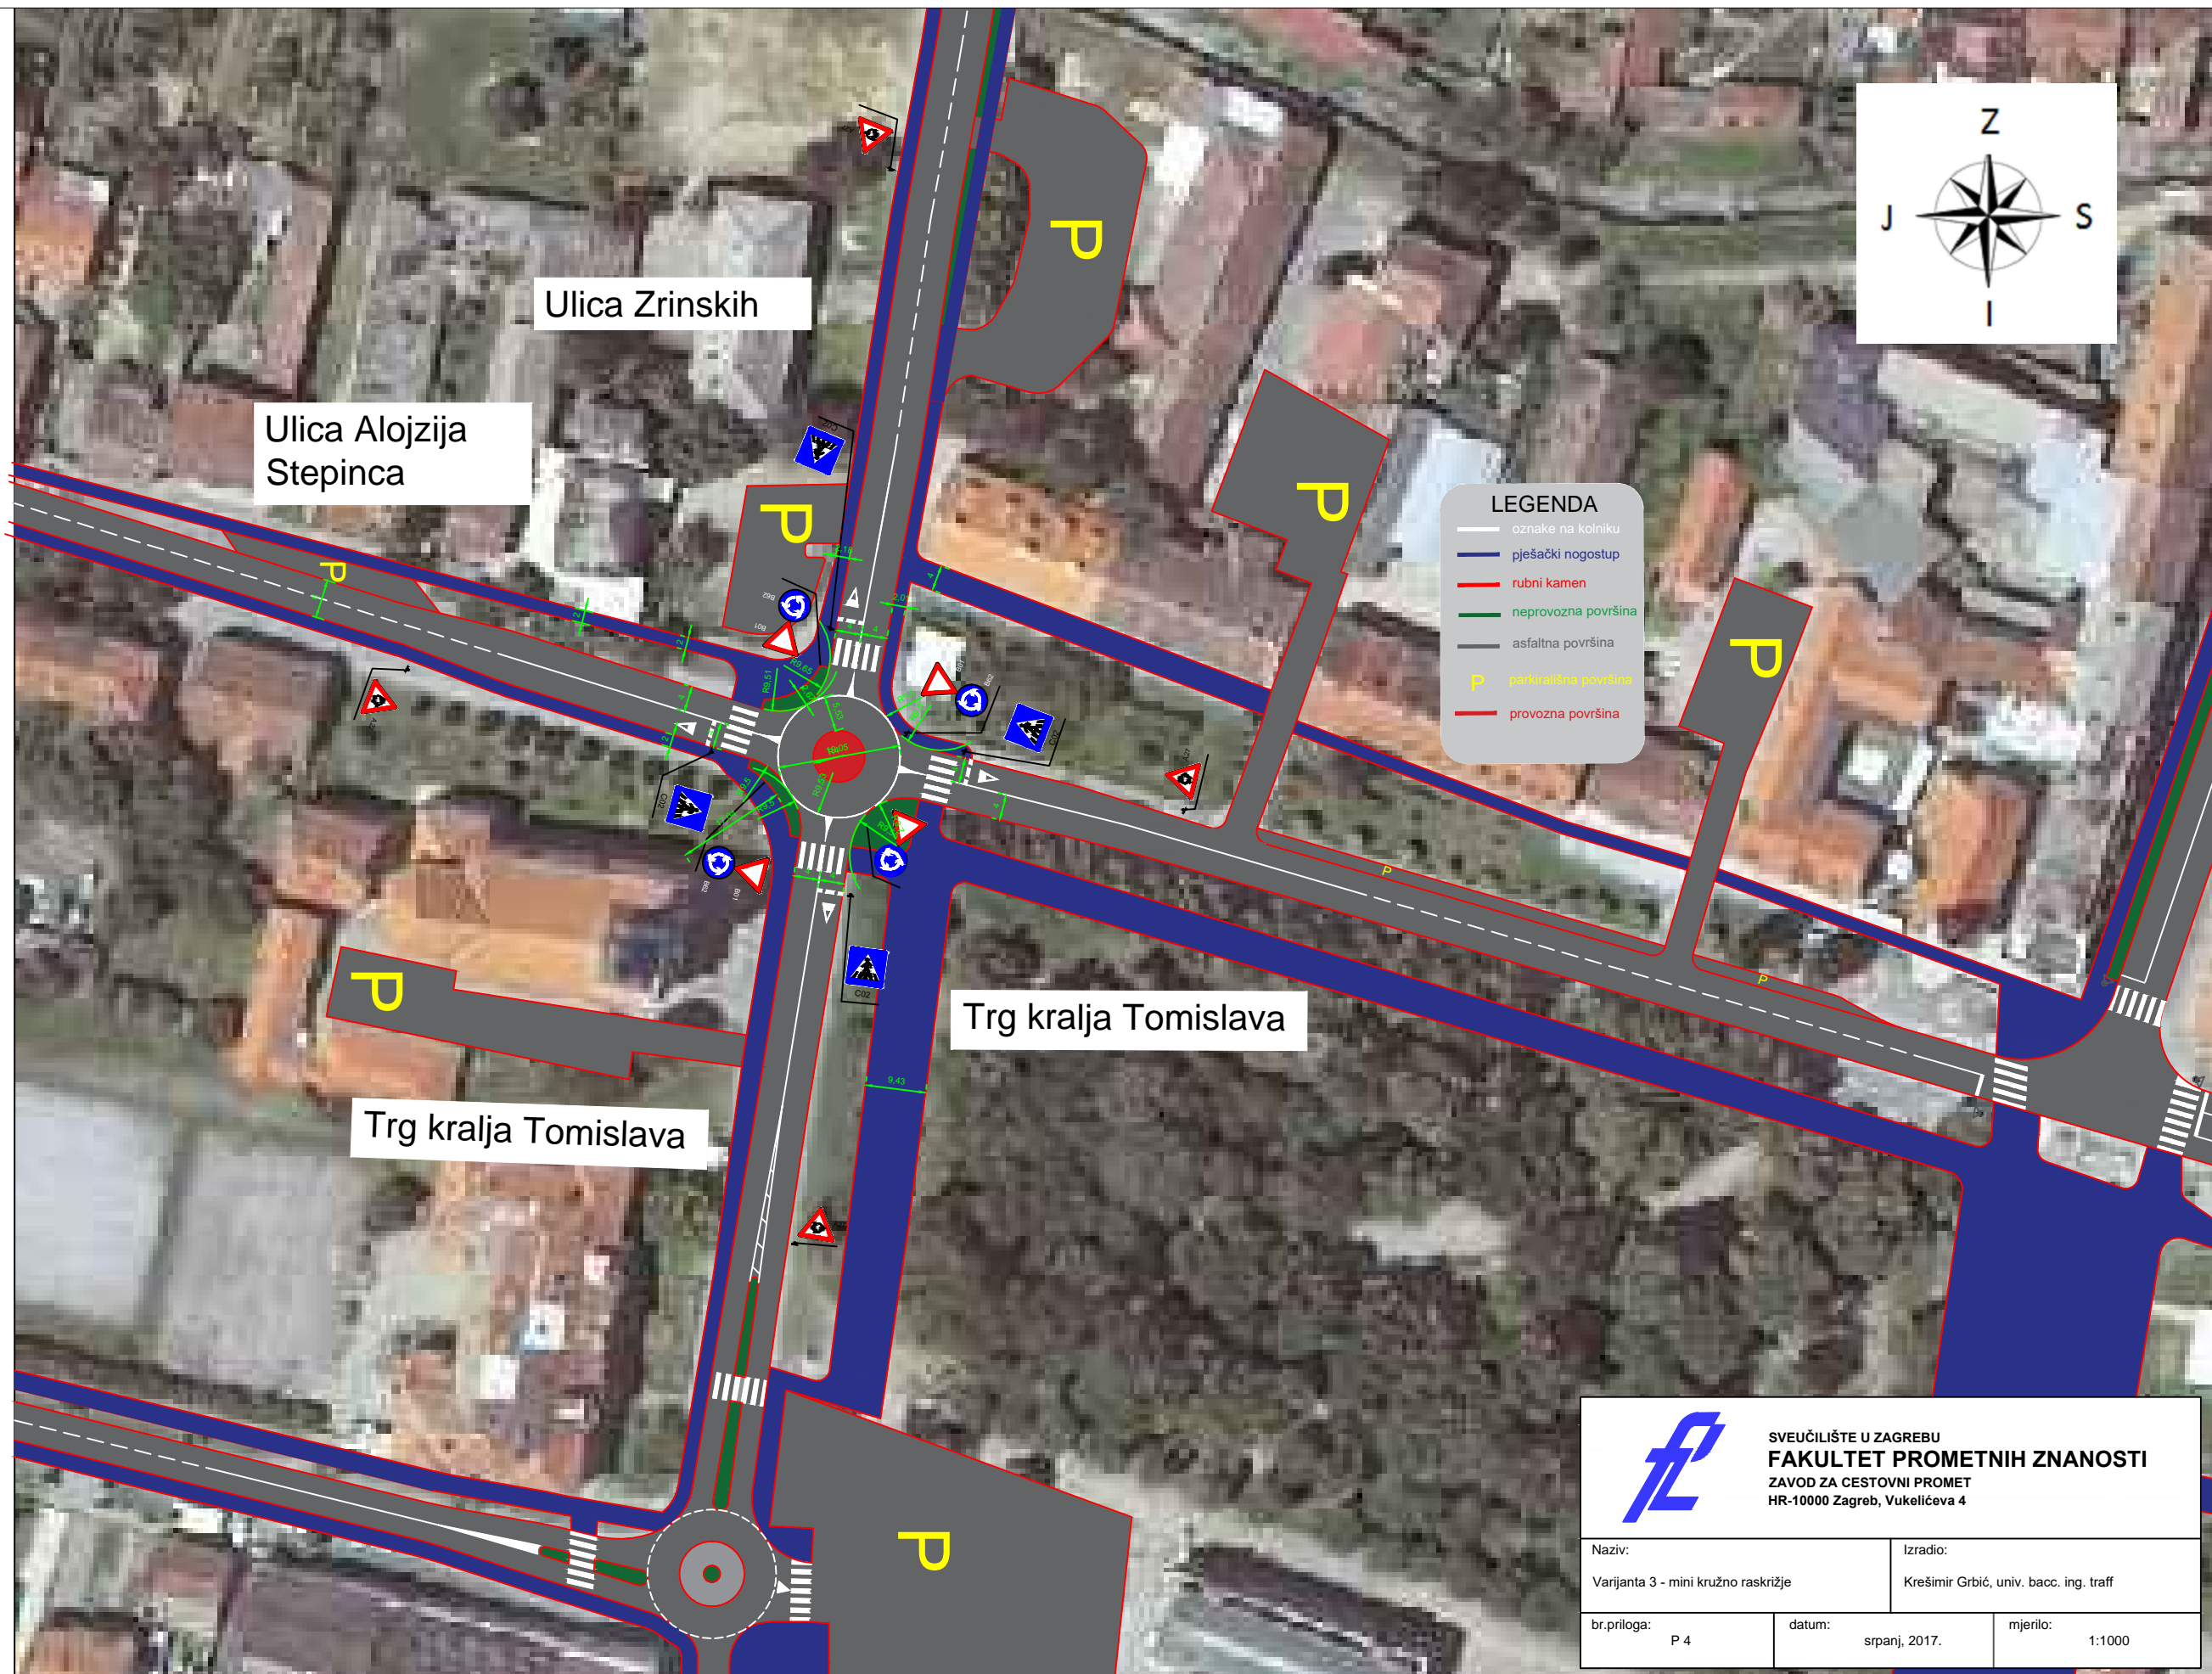

LEGENDA

- oznake na kolniku
- pješački nogostup
- rubni kamen
- neprovozna površina
- asfaltna površina
- P parkirna površina
- provozna površina

Ulica Zrinskih

Ulica Alojzija
Stepinca

Trg kralja Tomislava

Trg kralja Tomislava

SVEUČILIŠTE U ZAGREBU
FAKULTET PROMETNIH ZNANOSTI
ZAVOD ZA CESTOVNI PROMET
HR-10000 Zagreb, Vukelićeva 4

Naziv: Varijanta 3 - mini kružno raskrižje		Izradio: Krešimir Grbić, univ. bacc. ing. traff	
br.priloga: P 4	datum: srpanj, 2017.	mjerilo: 1:1000	