

# Prilog 1

---

**Kežman, Dina**

## Supplement / Prilog

Publication year / Godina izdavanja: **2017**

Permanent link / Trajna poveznica: <https://urn.nsk.hr/urn:nbn:hr:119:277771>

Rights / Prava: [In copyright](#) / [Zaštićeno autorskim pravom](#).


Download date / Datum preuzimanja: **2025-03-06**



Repository / Repozitorij:

[Faculty of Transport and Traffic Sciences -  
Institutional Repository](#)



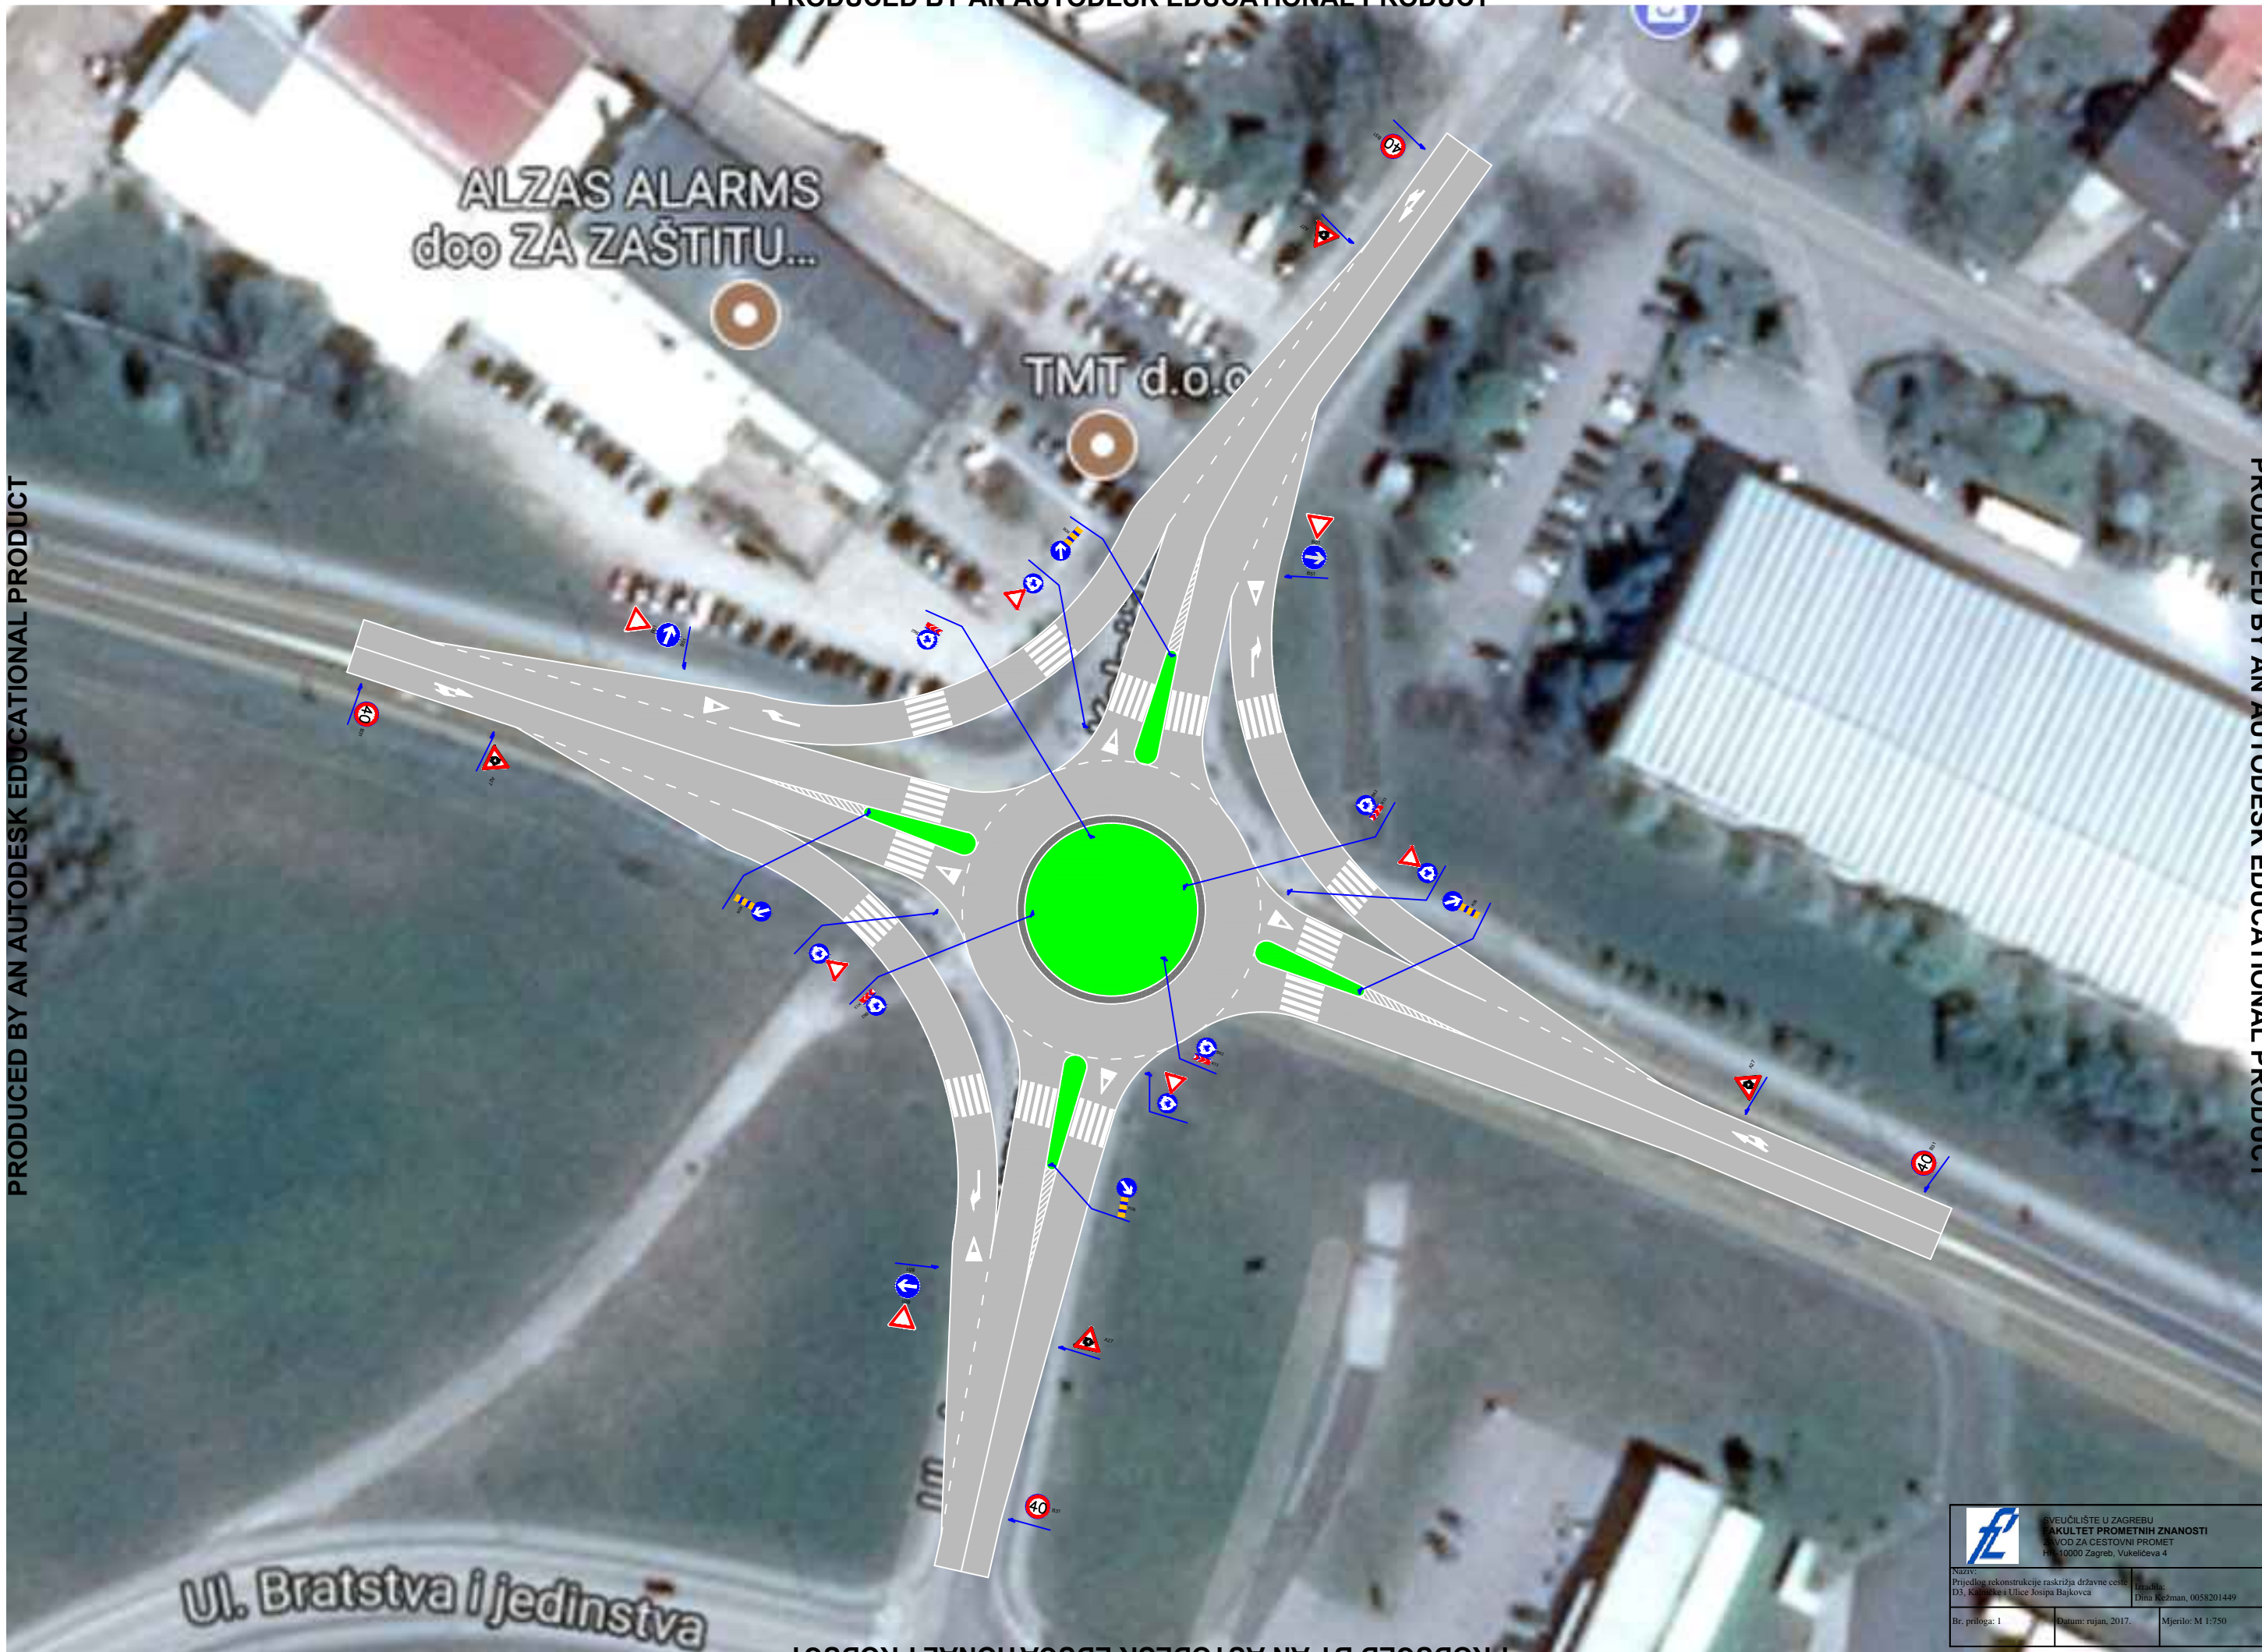


Ul. Bratstva i jedinstva

ALZAS ALARMS  
d.o.o ZA ZAŠTITU...

TMT d.o.o

|   |                     |   |
|---|---------------------|---|
|              |                     | SVEUČILIŠTE U ZAGREBU<br>FAKULTET PROMETNIH ZNANOSTI<br>KATEDRA ZA GESTOVNI PROMET<br>HR-10000 Zagreb, Vukelićeva 4 |
| Naziv:<br>Prijedlog rekonstrukcije raskrižja državne ceste<br>D3, Kaptol i Ulice Josipa Bajkovića |                     | Izradio:<br>Dima Kežman, 0058201449   |
| Br. priloga: 1  | Datum: rujan, 2017. | Mjerilo: M 1:750  |