

Prilog 2

Milat, Ivan

Supplement / Prilog

Publication year / Godina izdavanja: **2017**

Permanent link / Trajna poveznica: <https://urn.nsk.hr/urn:nbn:hr:119:356273>

Rights / Prava: [In copyright](#) / [Zaštićeno autorskim pravom](#).


Download date / Datum preuzimanja: **2024-10-06**



Repository / Repozitorij:

[Faculty of Transport and Traffic Sciences -
Institutional Repository](#)



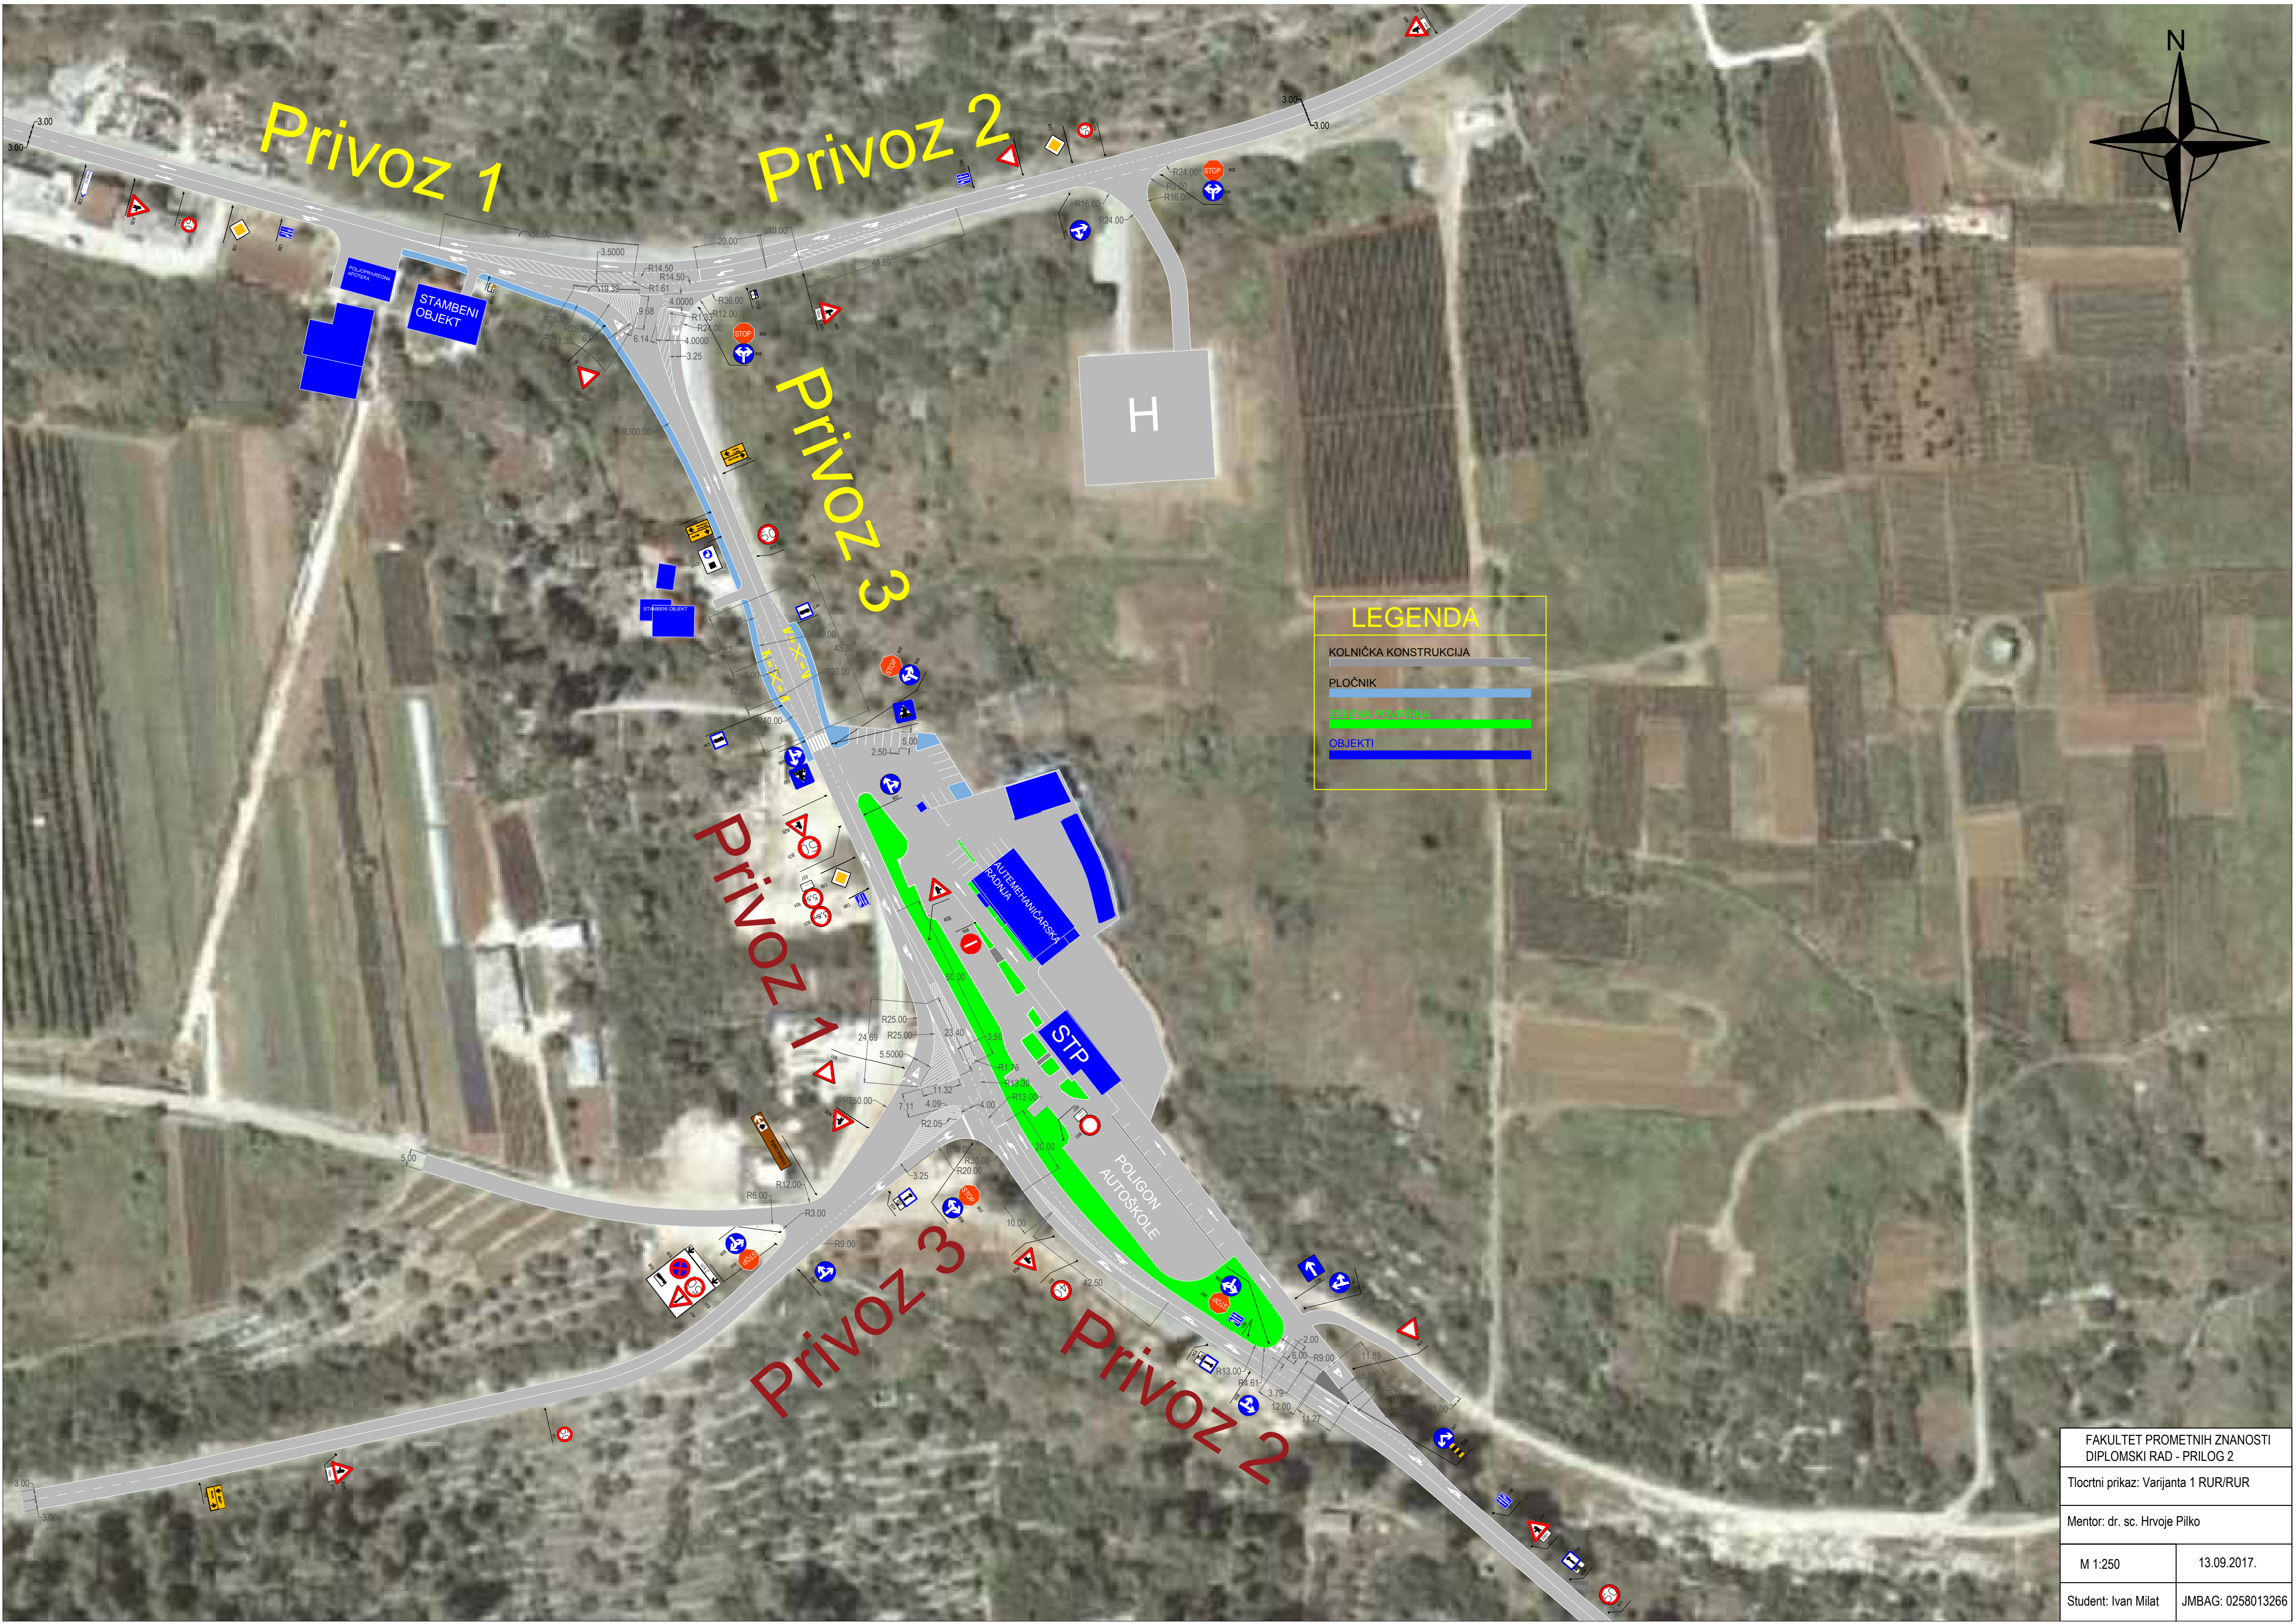

LEGENDA

- KOLNIČKA KONSTRUKCIJA
- PLOČNIK
- ZELENA PLOŠTINA
- OBJEKTI

| | |
|---|-------------------|
| FAKULTET PROMETNIH ZNANOSTI DIPLOMSKI RAD - PRILOG 2 | |
| Tlocrtni prikaz: Varijanta 1 RUR/RUR | |
| Mentor: dr. sc. Hrvoje Pilko | |
| M 1:250 | 13.09.2017. |
| Student: Ivan Milat | JMBAG: 0258013266 |