

# Prijedlog rješenja raskrižja Ulice Antuna Mihanovića- Cvjetne ulice-Ulice Grgura Karlovčana

---

**Pintar, Vedran**

## **Supplement / Prilog**

*Publication year / Godina izdavanja:* **2018**

*Permanent link / Trajna poveznica:* <https://um.nsk.hr/um:nbn:hr:119:256237>

*Rights / Prava:* [In copyright](#)/[Zaštićeno autorskim pravom.](#)


*Download date / Datum preuzimanja:* **2024-07-18**



*Repository / Repozitorij:*

[Faculty of Transport and Traffic Sciences -  
Institutional Repository](#)



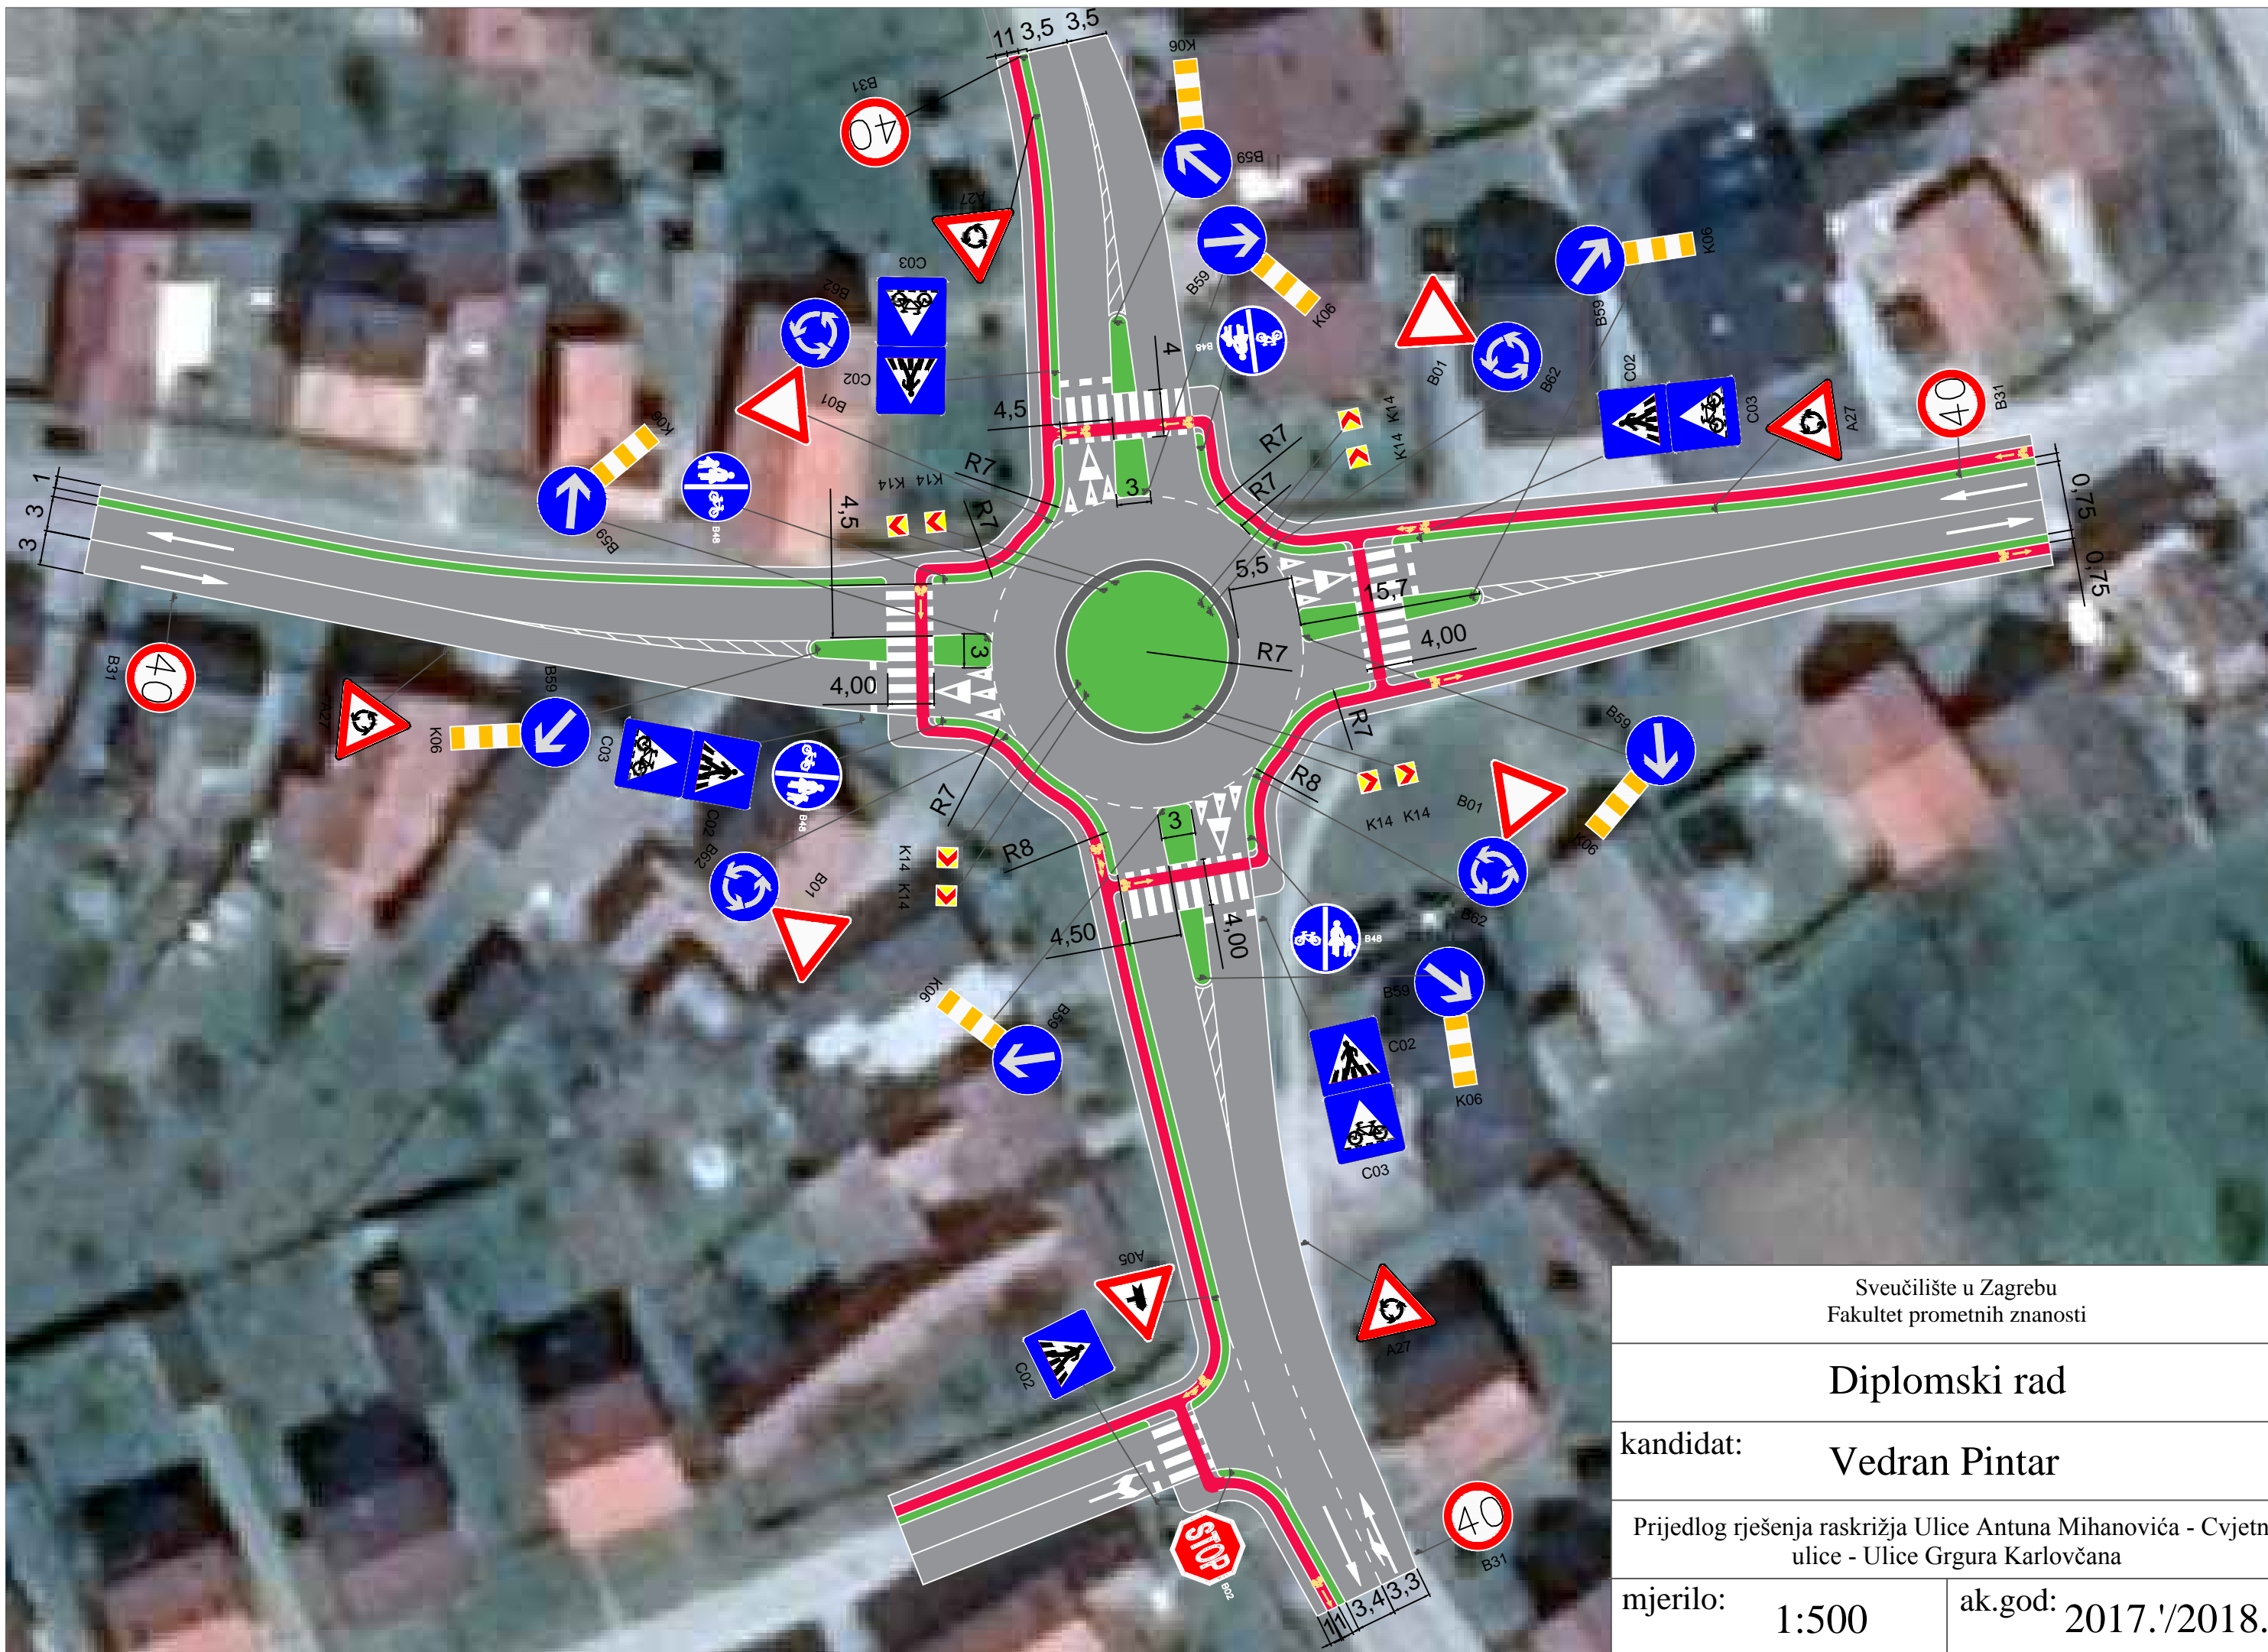

Sveučilište u Zagrebu Fakultet prometnih znanosti	
Diplomski rad	
kandidat:	Vedran Pintar
Prijedlog rješenja raskrižja Ulice Antuna Mihanovića - Cvjetne ulice - Ulice Grgura Karlovcana	
mjerilo:	1:500
ak.god:	2017./2018.'