

Prijedlog rješenja raskrižja Ulice Antuna Mihanovića- Cvjetne ulice-Ulice Grgura Karlovića

Pintar, Vedran

Supplement / Prilog

Publication year / Godina izdavanja: **2018**

Permanent link / Trajna poveznica: <https://um.nsk.hr/um:nbn:hr:119:256237>

Rights / Prava: [In copyright](#)/[Zaštićeno autorskim pravom](#).


Download date / Datum preuzimanja: **2025-03-14**



Repository / Repozitorij:

[Faculty of Transport and Traffic Sciences -
Institutional Repository](#)



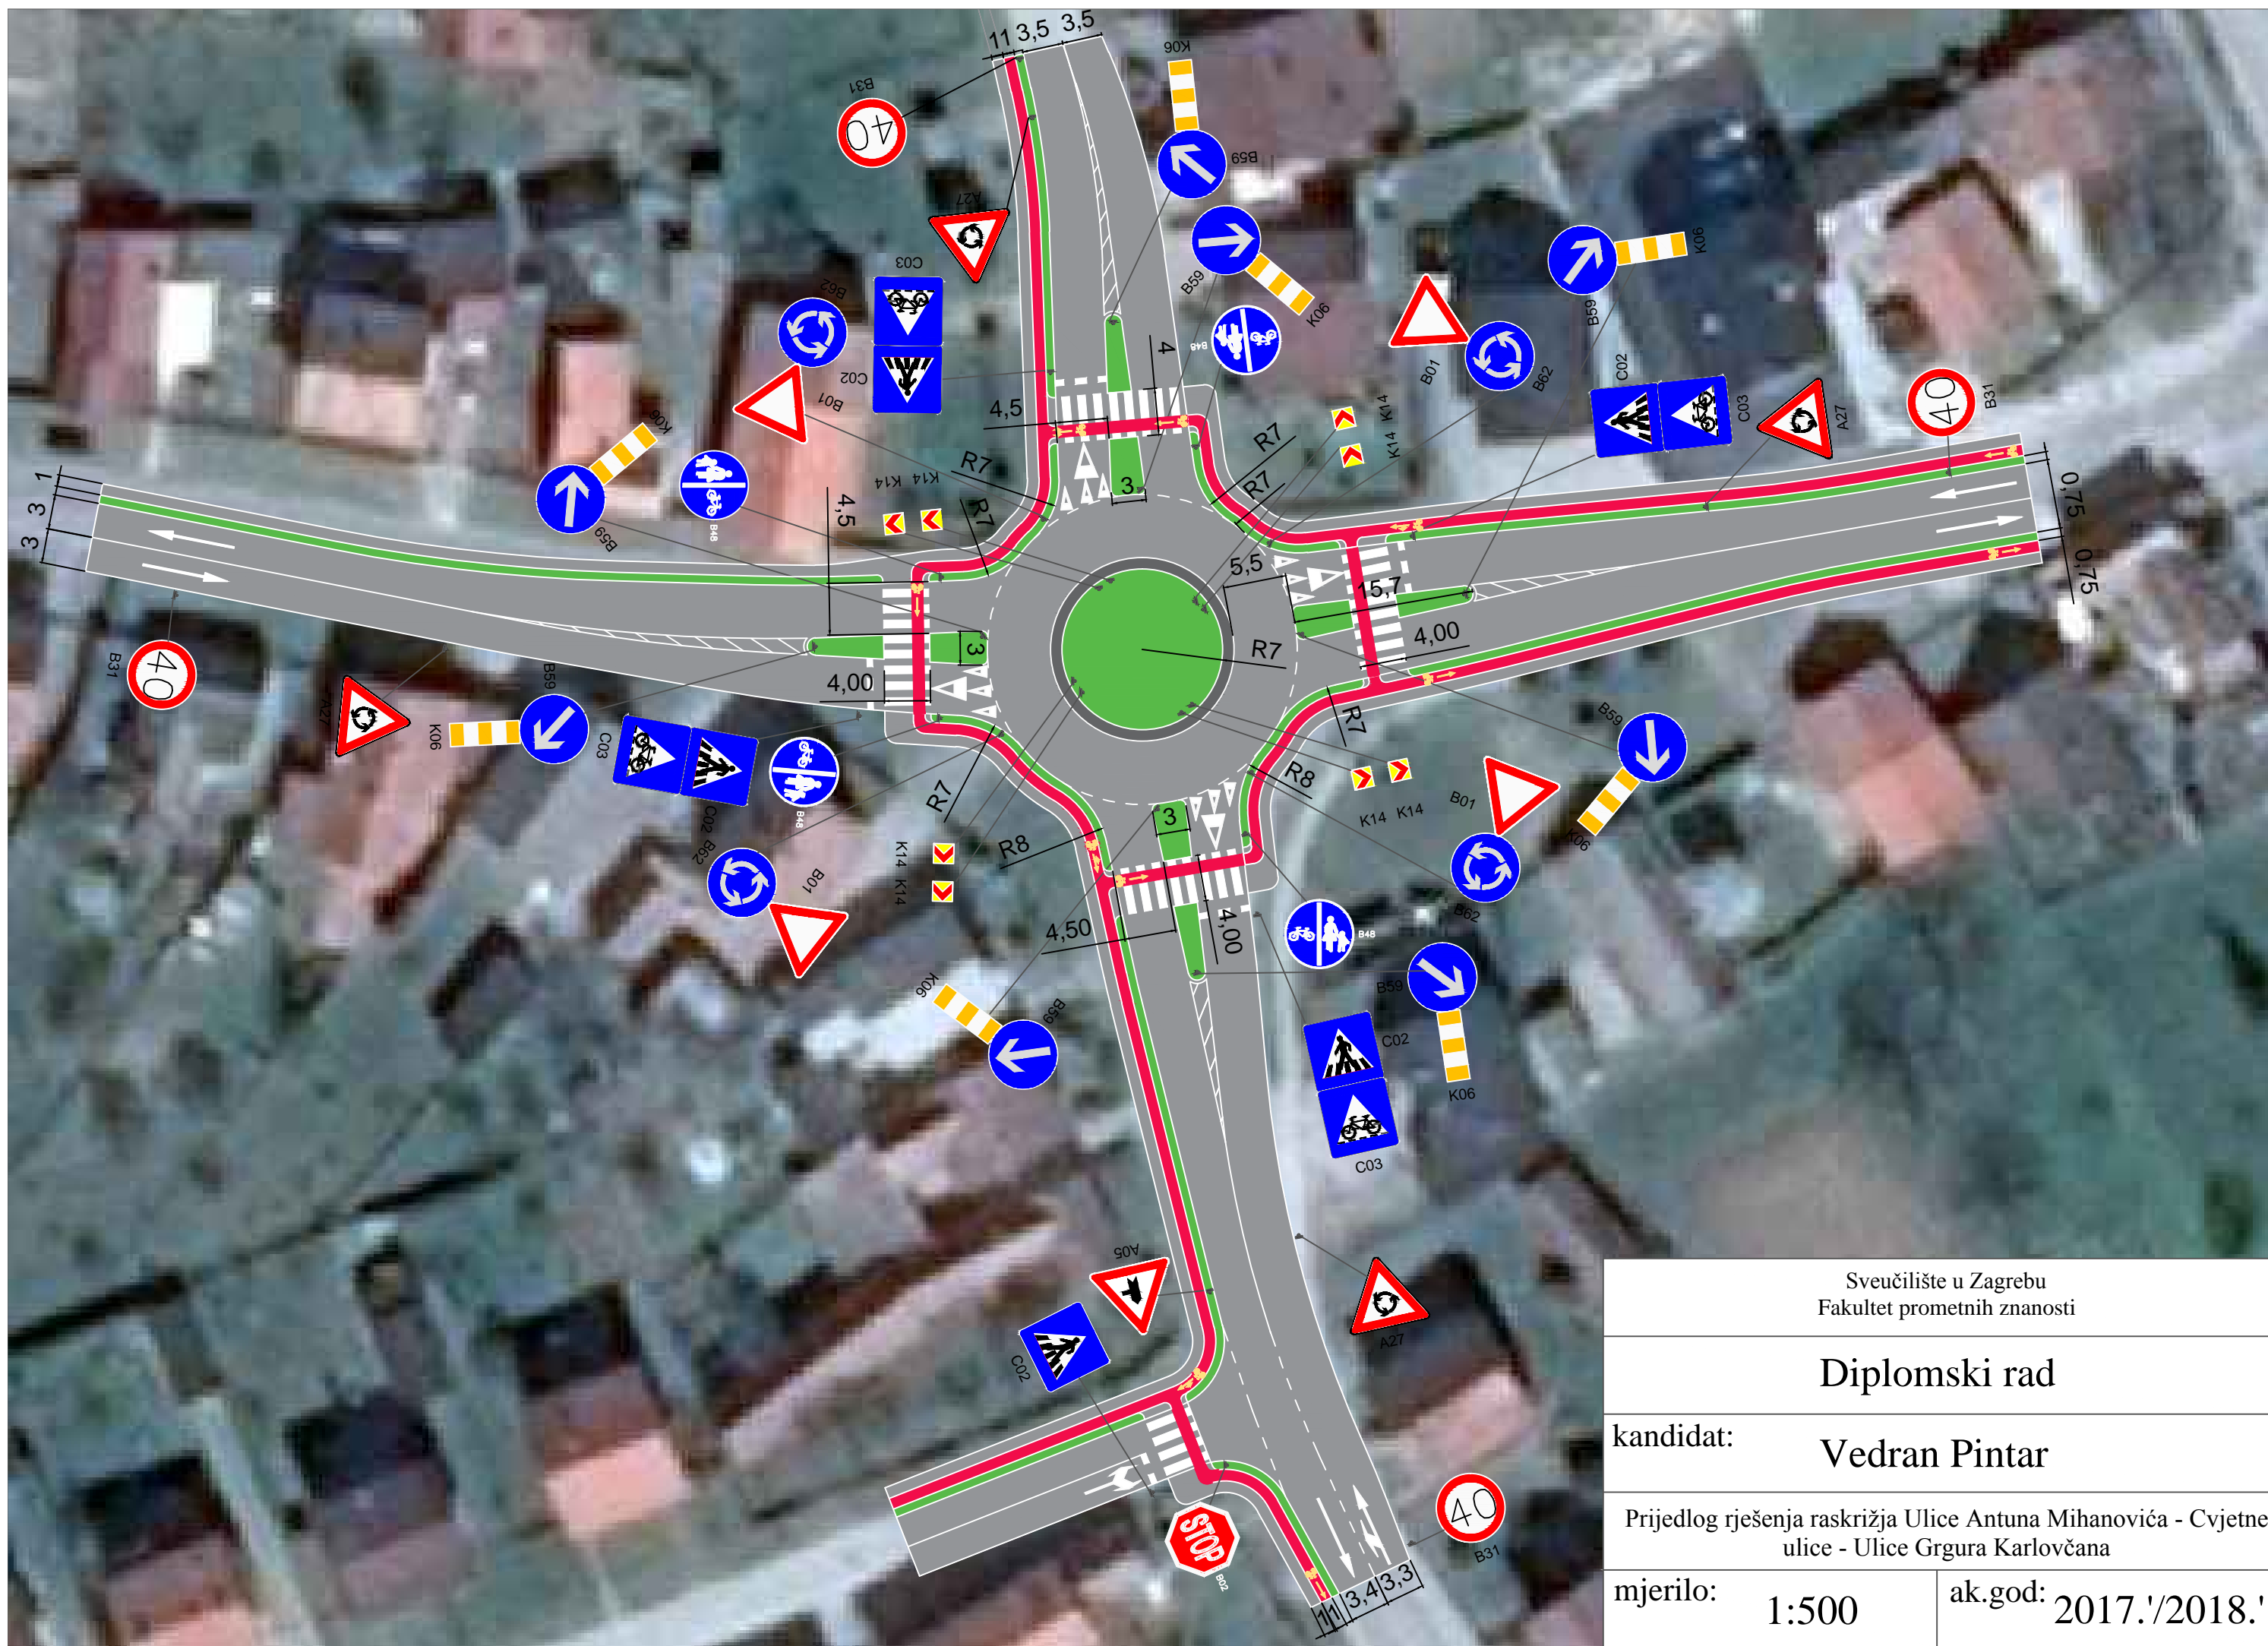

Sveučilište u Zagrebu Fakultet prometnih znanosti	
Diplomski rad	
kandidat:	Vedran Pintar
Prijedlog rješenja raskrižja Ulice Antuna Mihanovića - Cvjetne ulice - Ulice Grgura Karlovičana	
mjerilo:	1:500
ak.god:	2017./2018.!