

# Idejno prometno rješenje raskrižja ulica Mate Lovraka, ulica Milovana Gavazzija i ulica Vinka Žganeca u gradu Zagrebu

---

**Pavković, Domagoj**

## **Supplement / Prilog**

*Publication year / Godina izdavanja:* **2020**

*Permanent link / Trajna poveznica:* <https://um.nsk.hr/um:nbn:hr:119:914771>

*Rights / Prava:* [In copyright](#)/[Zaštićeno autorskim pravom.](#)


*Download date / Datum preuzimanja:* **2025-03-08**



*Repository / Repozitorij:*

[Faculty of Transport and Traffic Sciences -  
Institutional Repository](#)



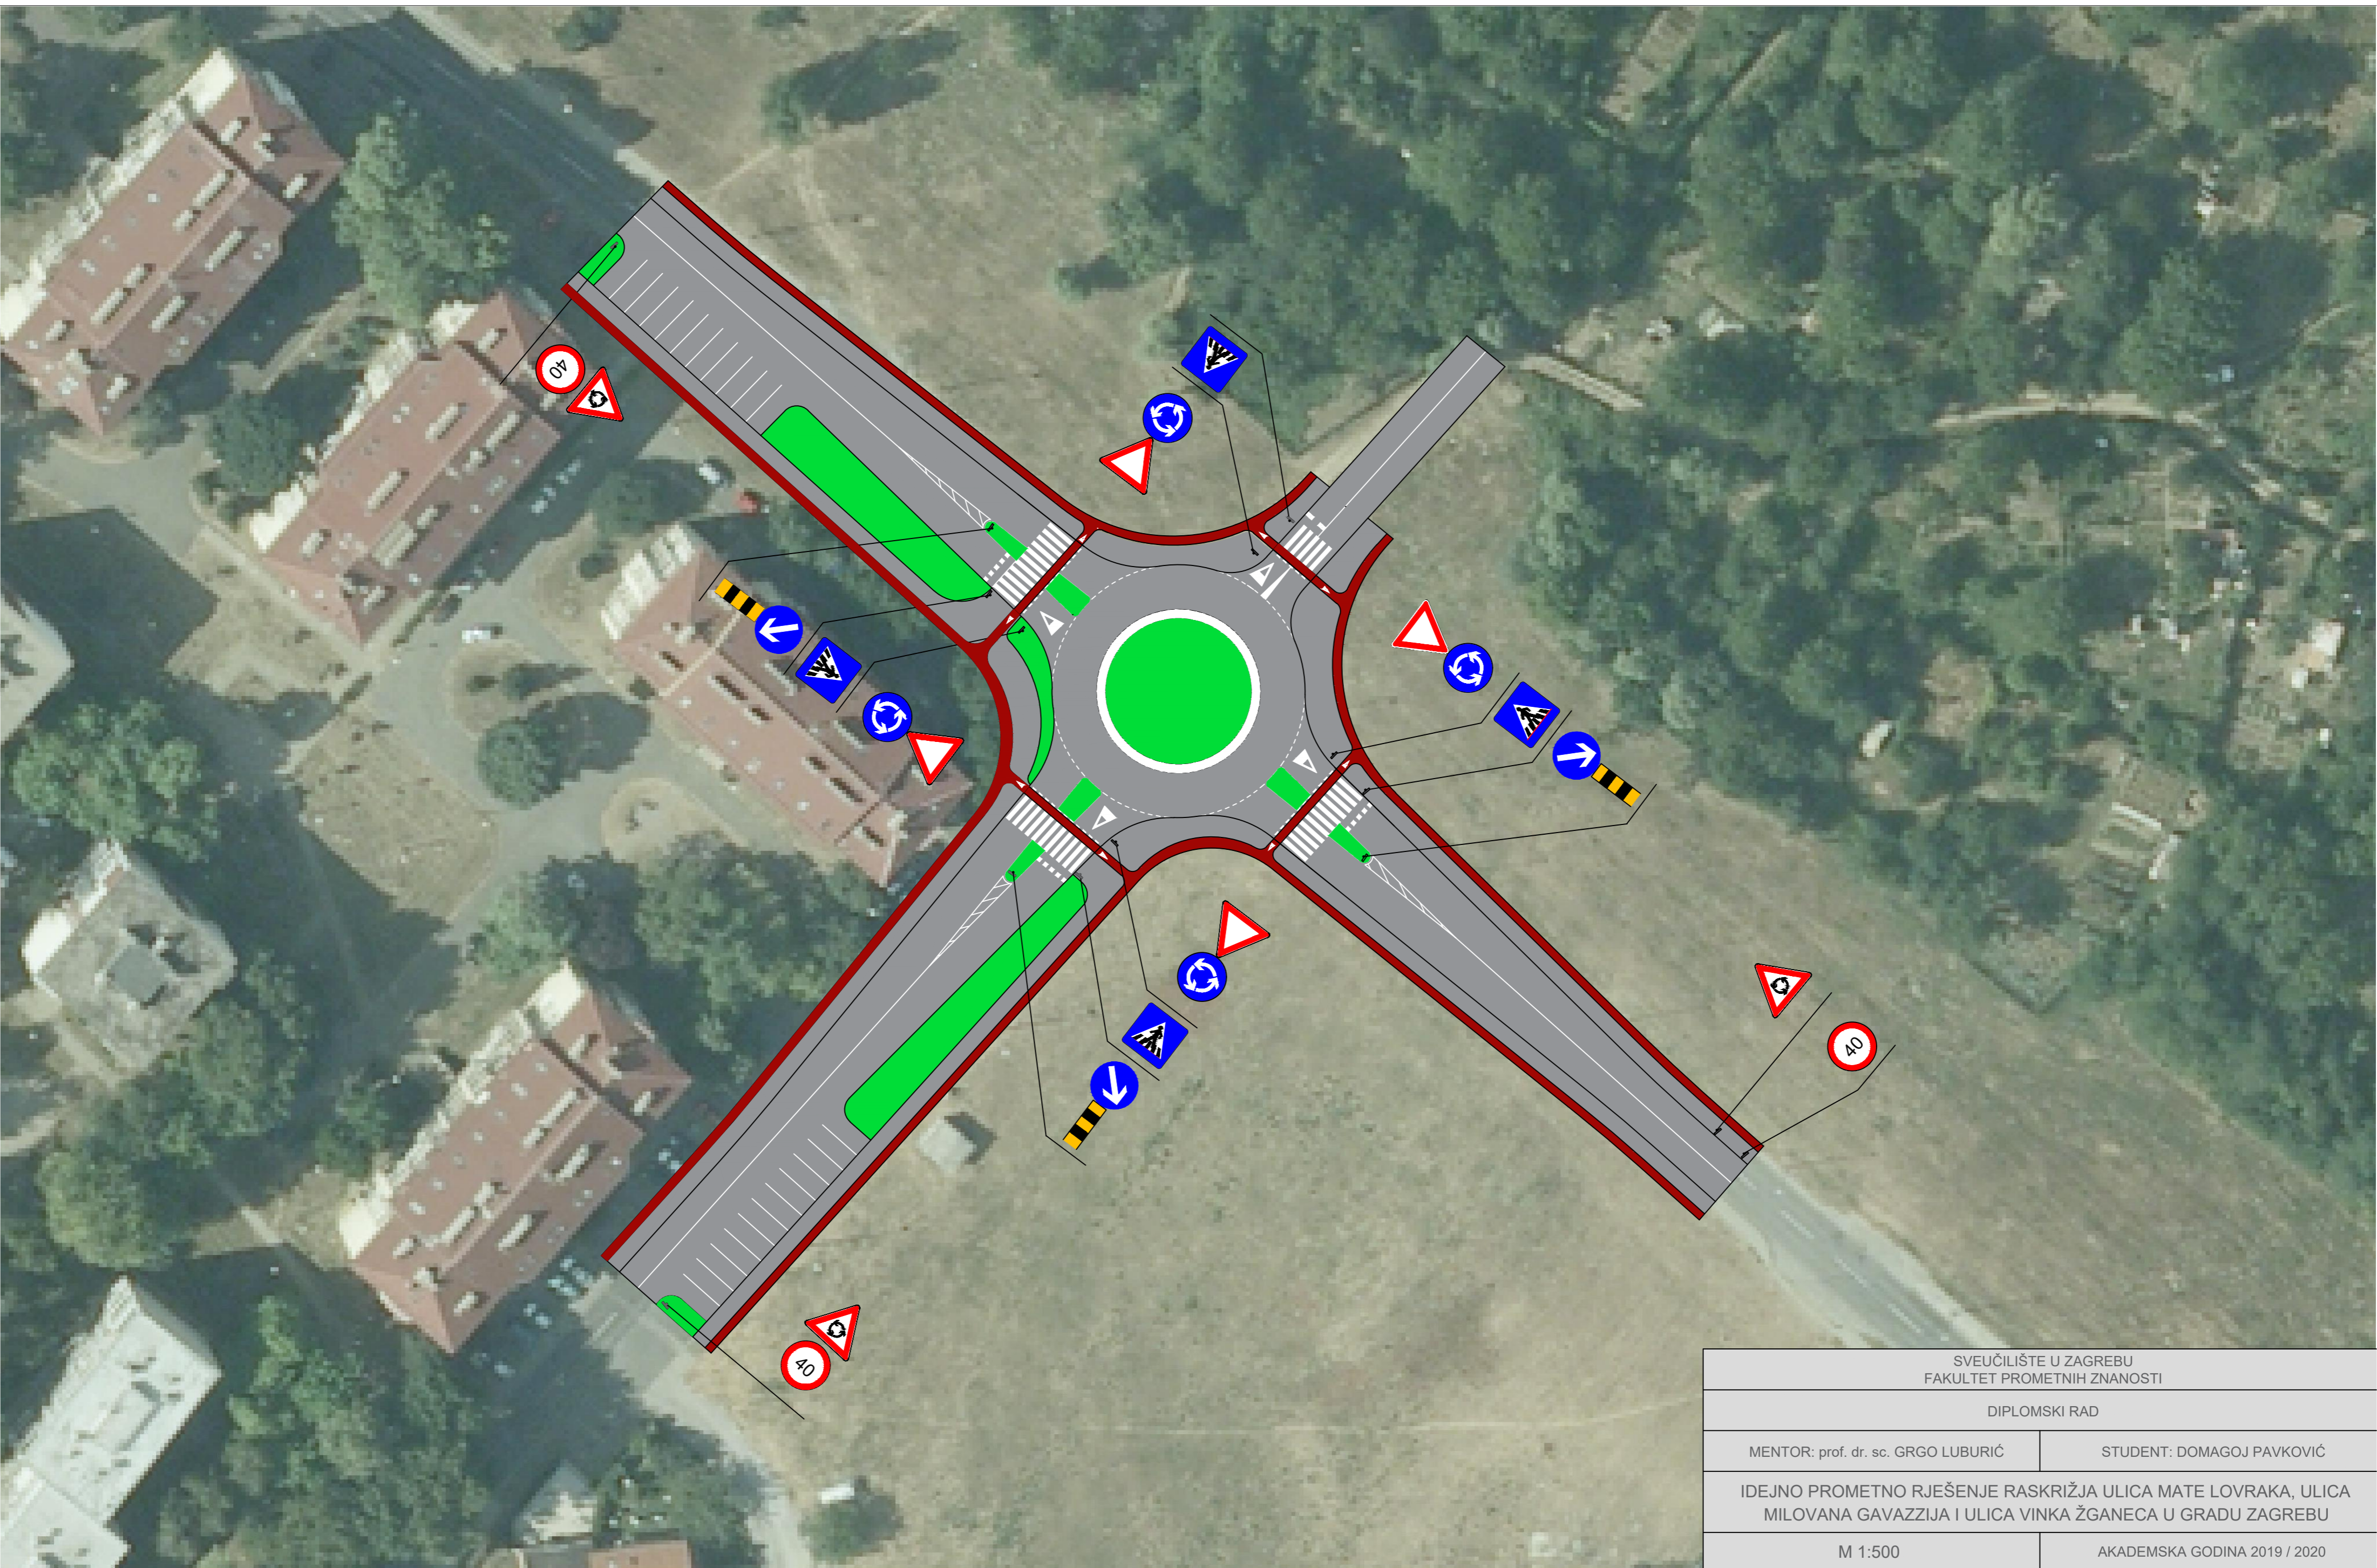

|   |                              |
|---|------------------------------|
| SVEUČILIŠTE U ZAGREBU<br>FAKULTET PROMETNIH ZNANOSTI  |                              |
| DIPLOMSKI RAD   |                              |
| MENTOR: prof. dr. sc. GRGO LUBURIĆ  | STUDENT: DOMAGOJ PAVKOVIĆ    |
| IDEJNO PROMETNO RJEŠENJE RASKRIŽJA ULICA MATE LOVRAKA, ULICA MILOVANA GAVAZZIJA I ULICA VINKA ŽGANECA U GRADU ZAGREBU |                              |
| M 1:500   | AKADEMSKA GODINA 2019 / 2020 |