

# Varijanta 1

---

**Grbić, Krešimir**

**Supplement / Prilog**

*Publication year / Godina izdavanja:* **2017**

*Permanent link / Trajna poveznica:* <https://urn.nsk.hr/urn:nbn:hr:119:033633>

*Rights / Prava:* [In copyright](#)/[Zaštićeno autorskim pravom.](#)


*Download date / Datum preuzimanja:* **2025-04-03**



*Repository / Repozitorij:*

[Faculty of Transport and Traffic Sciences -  
Institutional Repository](#)



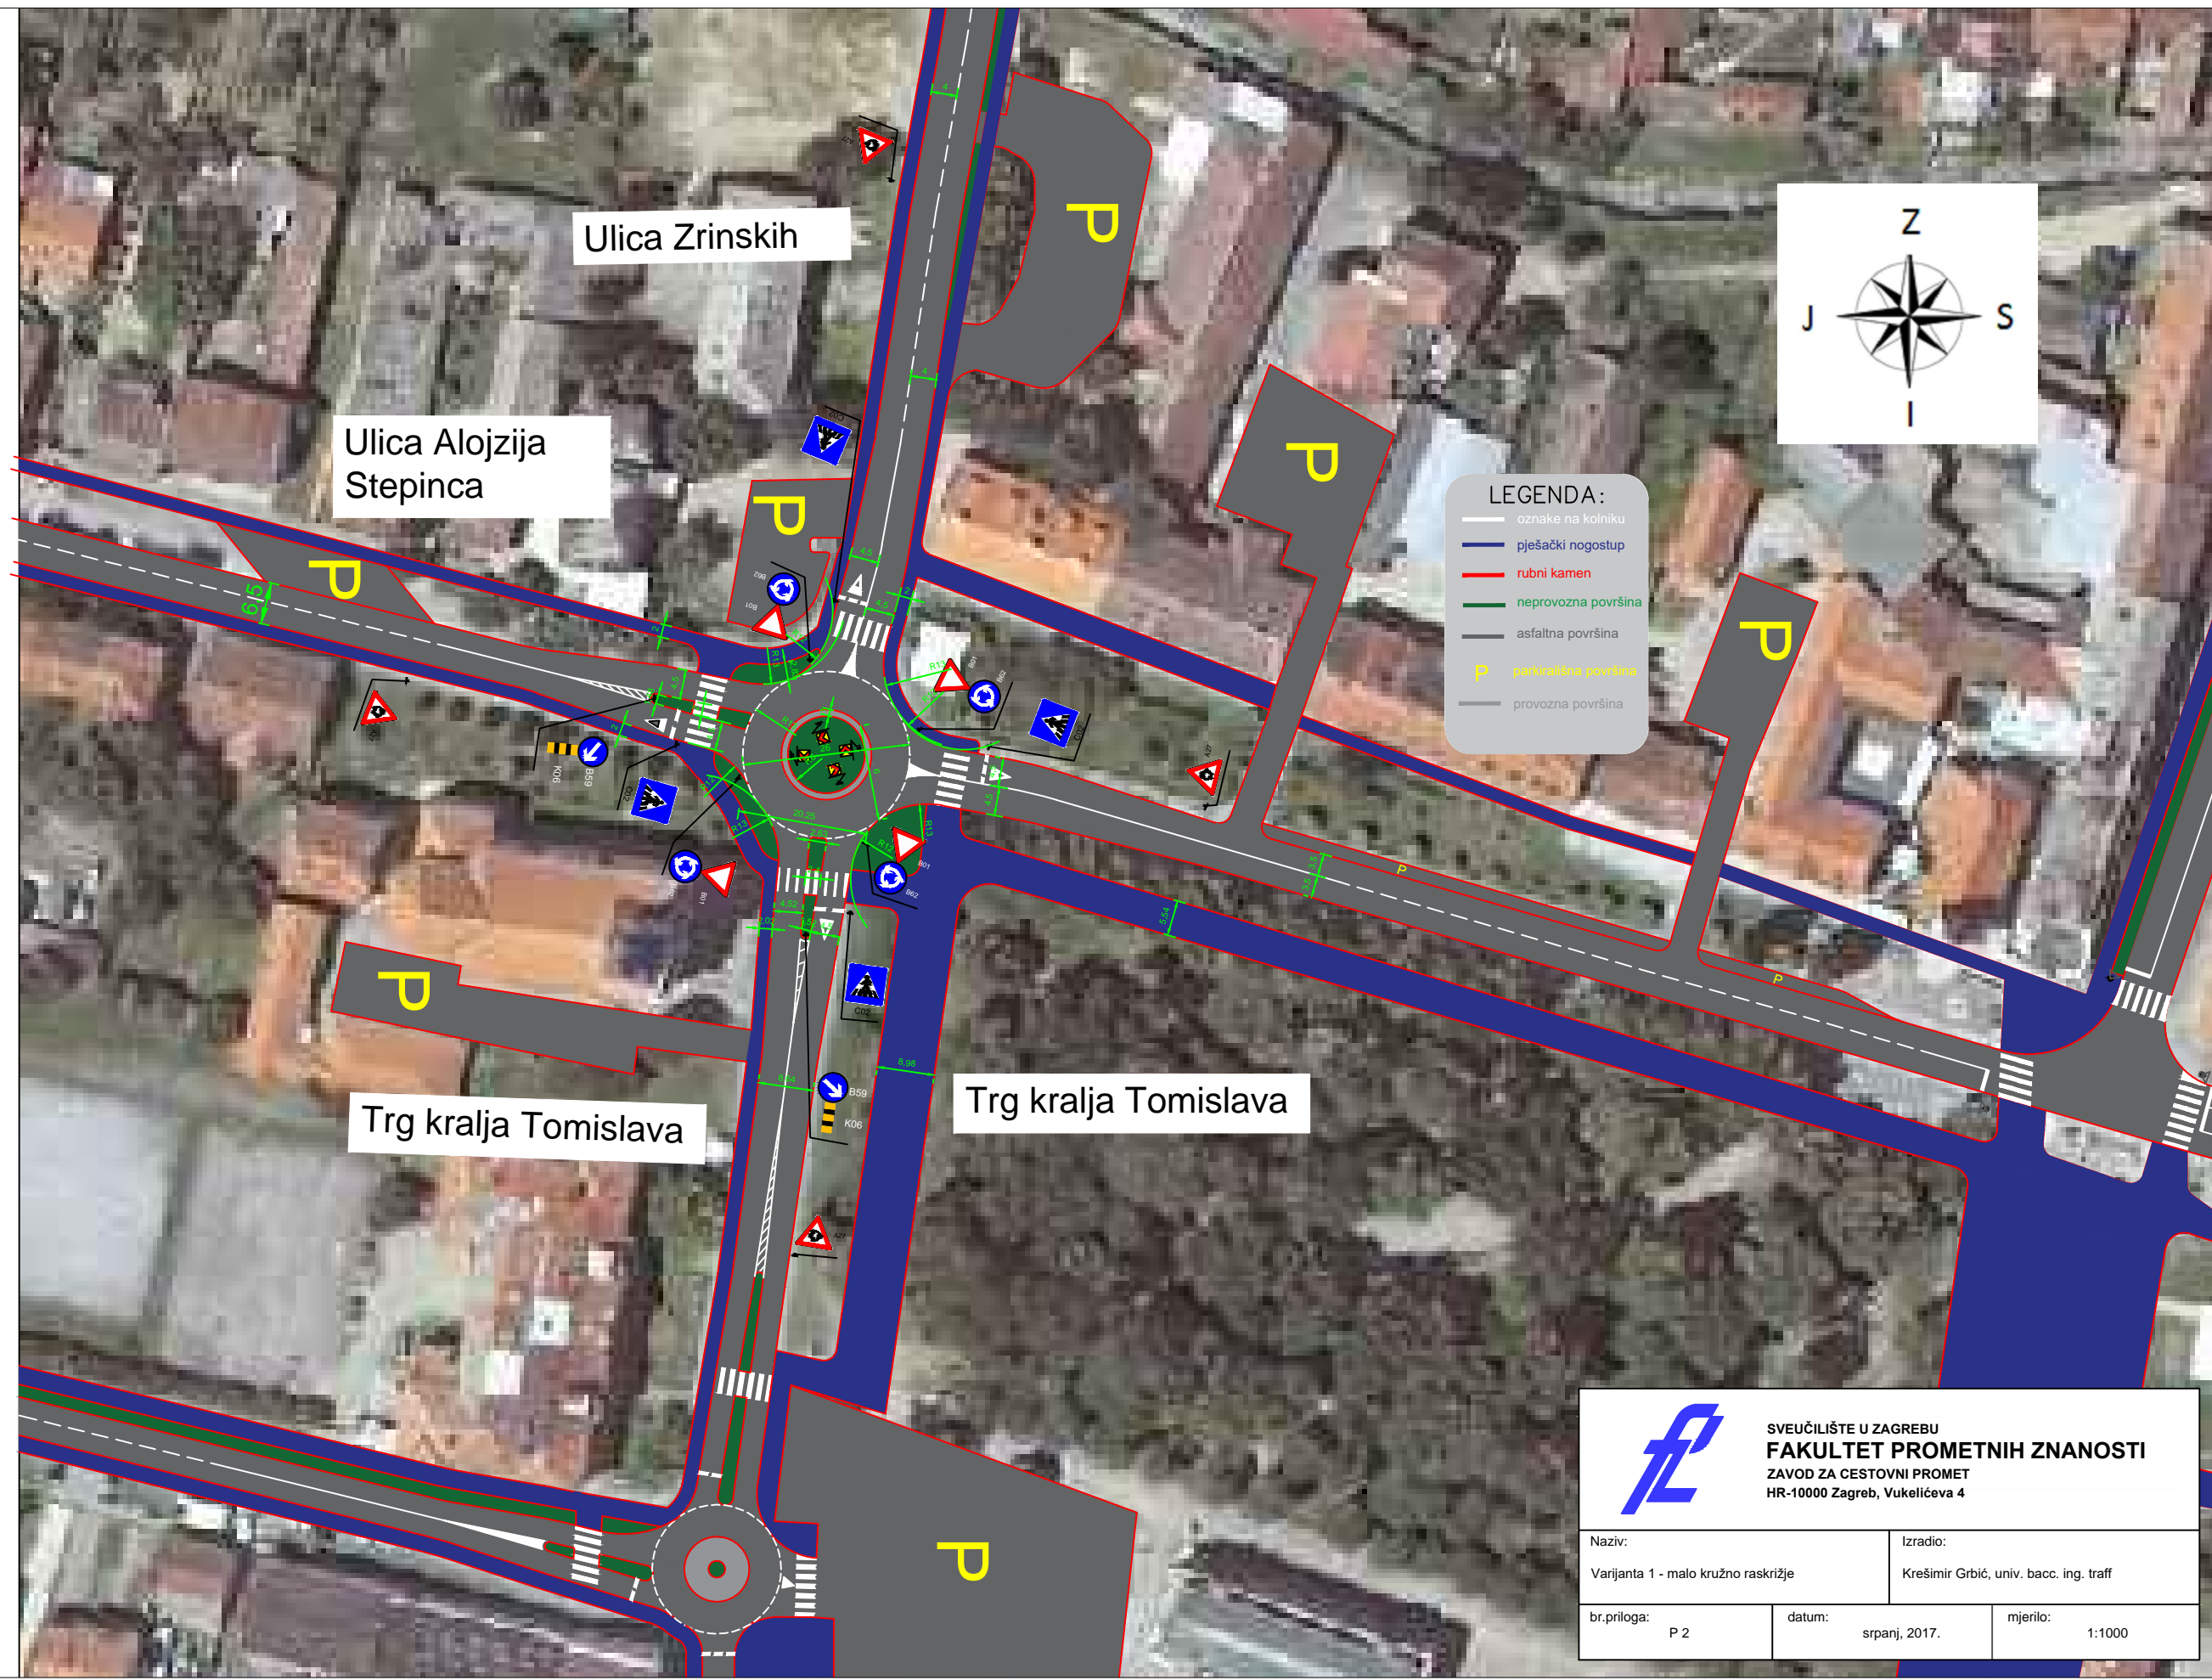

Ulica Zrinskih

Ulica Alojzija Stepinca

Trg kralja Tomislava

Trg kralja Tomislava

**LEGENDA:**

- oznake na kolniku
- pješački nogostup
- rubni kamen
- neprovozna površina
- asfaltna površina
- P** parkirna površina
- provozna površina



 <p>SVEUČILIŠTE U ZAGREBU  <b>FAKULTET PROMETNIH ZNANOSTI</b>          ZAVOD ZA CESTOVNI PROMET          HR-10000 Zagreb, Vukelićeva 4</p>		
Naziv:	Izradio:	
Varijanta 1 - malo kružno raskrižje	Krešimir Grbić, univ. bacc. ing. traff	
br.priloga:	datum:	mjerilo:
P 2	srpanj, 2017.	1:1000