

# Prilog 1

---

**Milat, Ivan**

## Supplement / Prilog

Publication year / Godina izdavanja: **2017**

Permanent link / Trajna poveznica: <https://urn.nsk.hr/urn:nbn:hr:119:331539>

Rights / Prava: [In copyright](#) / [Zaštićeno autorskim pravom](#).


Download date / Datum preuzimanja: **2025-03-15**



Repository / Repozitorij:

[Faculty of Transport and Traffic Sciences -  
Institutional Repository](#)



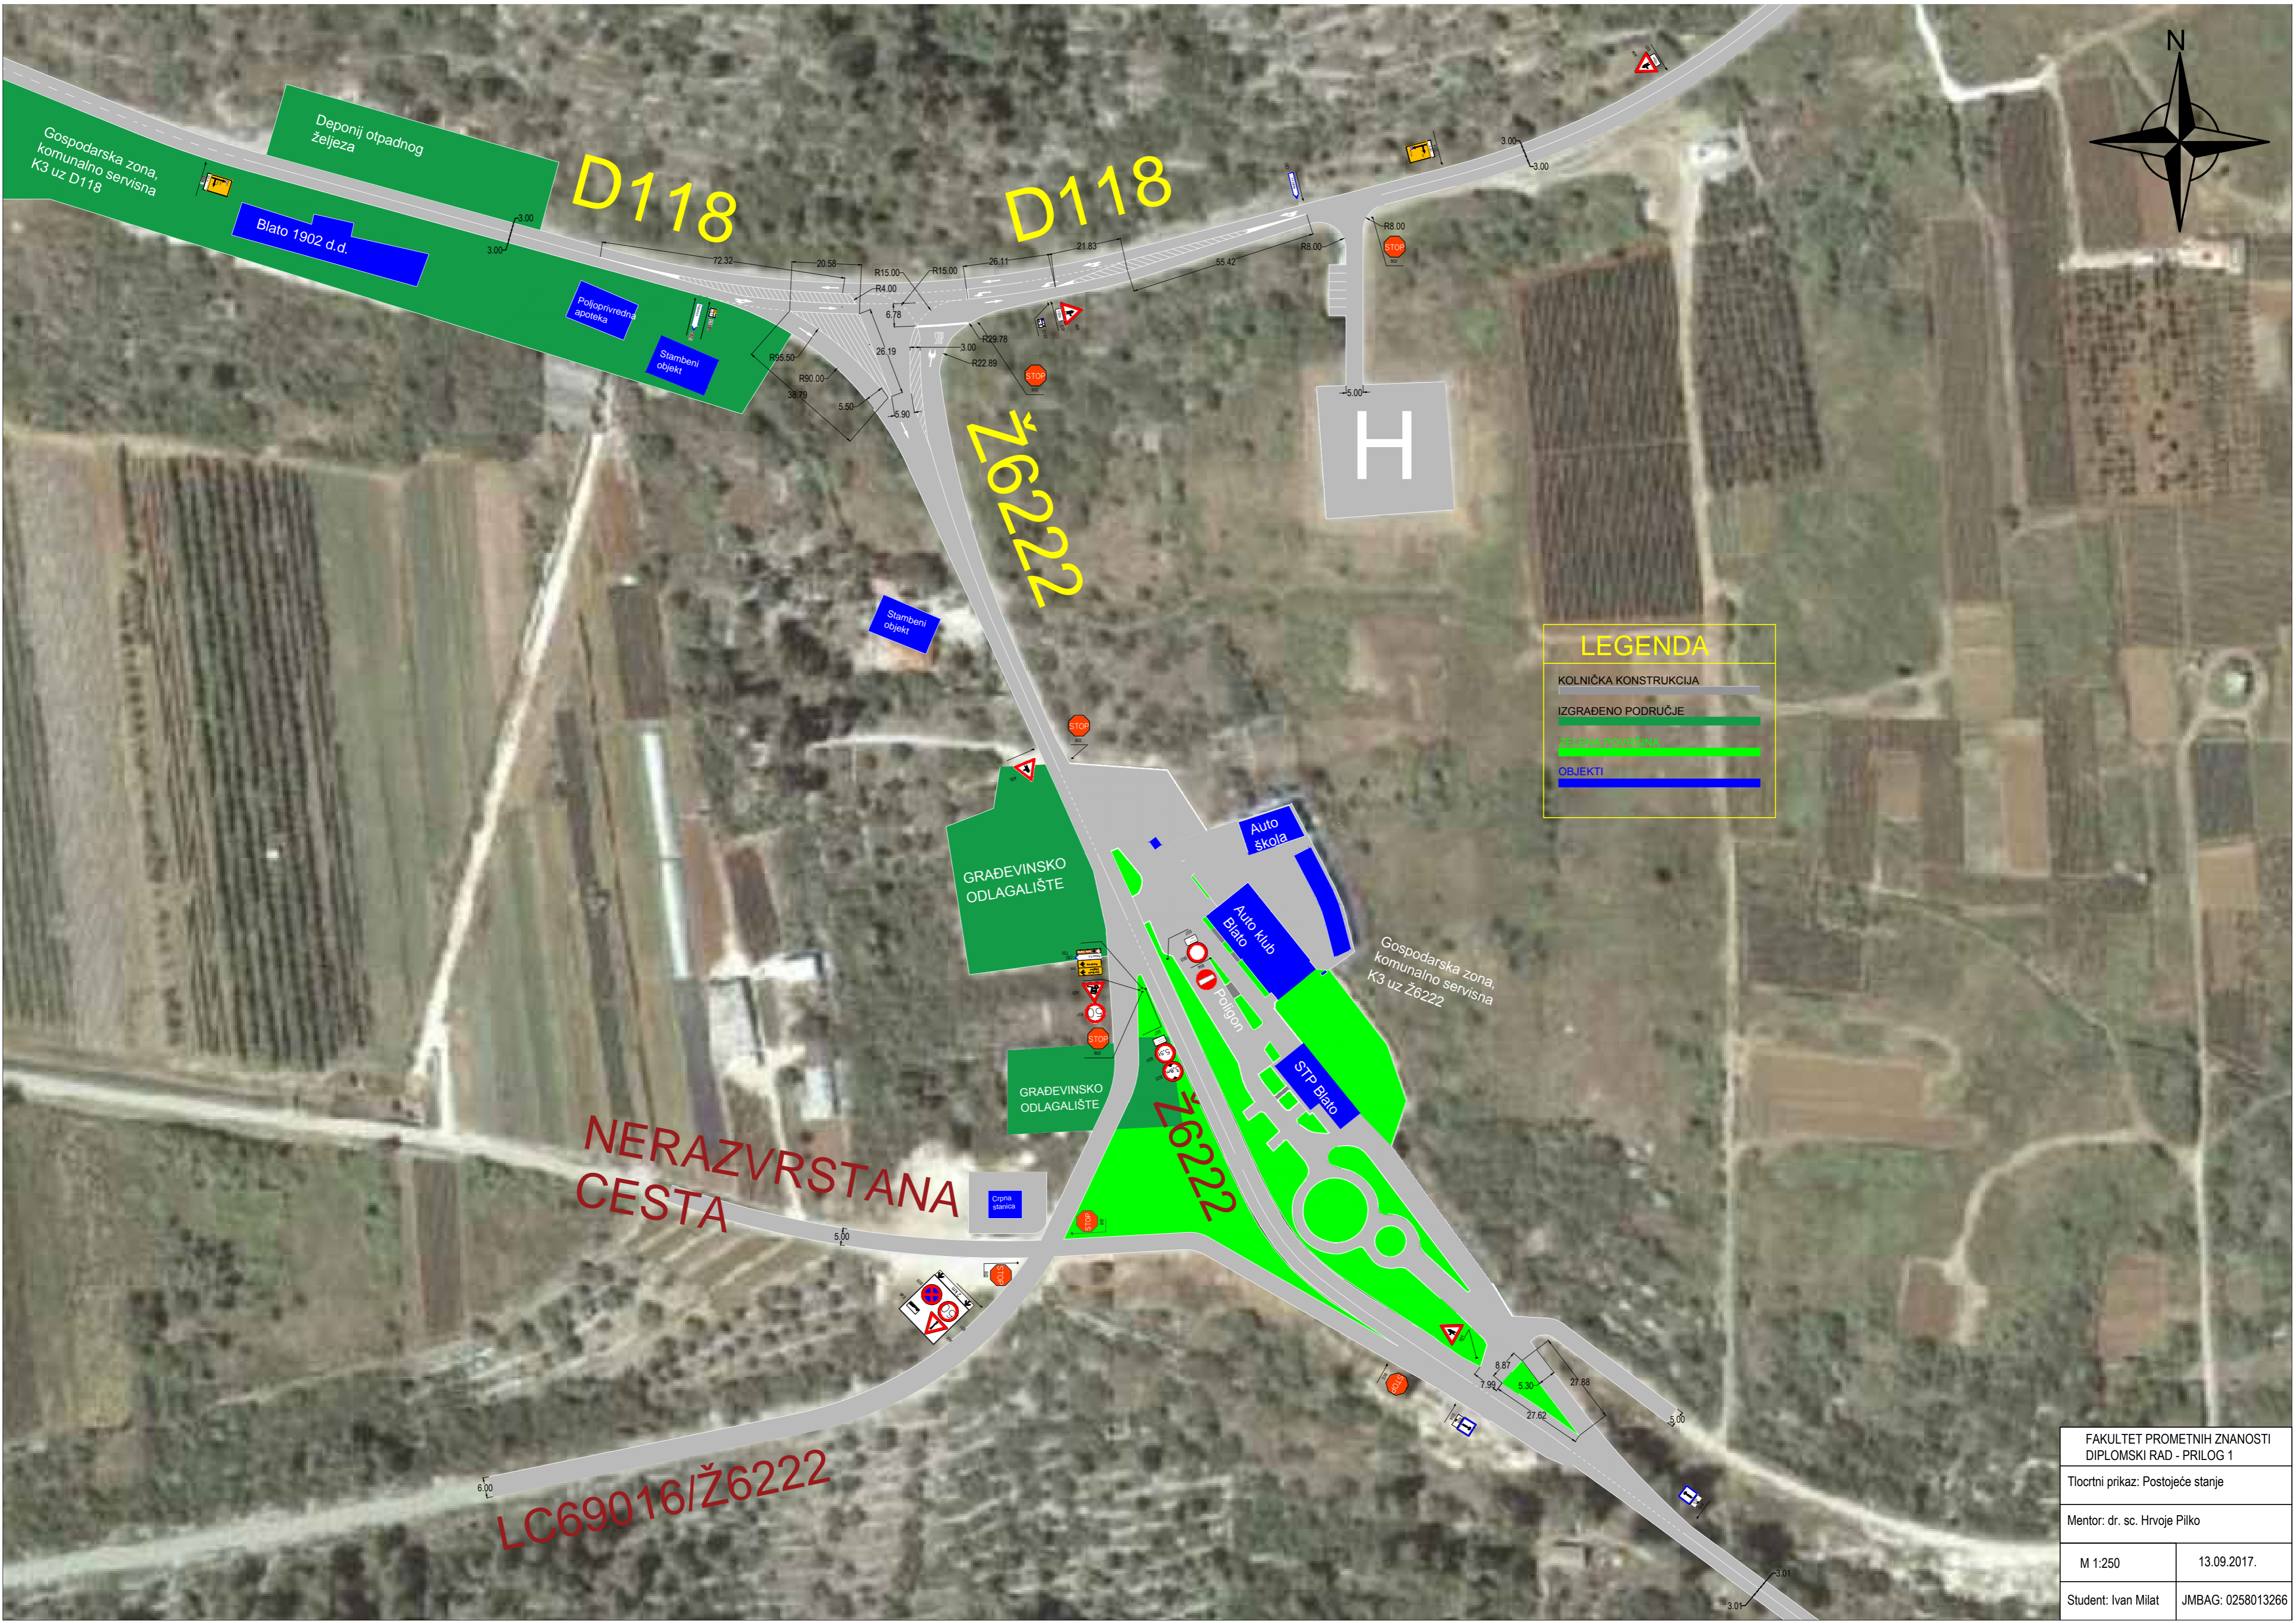

**LEGENDA**

- KOLNIČKA KONSTRUKCIJA
- IZGRAĐENO PODRUČJE
- ZELENA POVRŠINA
- OBJEKTI

FAKULTET PROMETNIH ZNANOSTI  
DIPLOMSKI RAD - PRILOG 1

Tlocrtni prikaz: Postojeće stanje

Mentor: dr. sc. Hrvoje Pilko

M 1:250      13.09.2017.

Student: Ivan Milat      JMBAG: 0258013266