

# Prilog 1

---

**Milat, Ivan**

**Supplement / Prilog**

*Publication year / Godina izdavanja:* **2017**

*Permanent link / Trajna poveznica:* <https://urn.nsk.hr/urn:nbn:hr:119:331539>

*Rights / Prava:* [In copyright](#)


*Download date / Datum preuzimanja:* **2020-10-23**



*Repository / Repozitorij:*

[Faculty of Transport and Traffic Sciences -  
Institutional Repository](#)



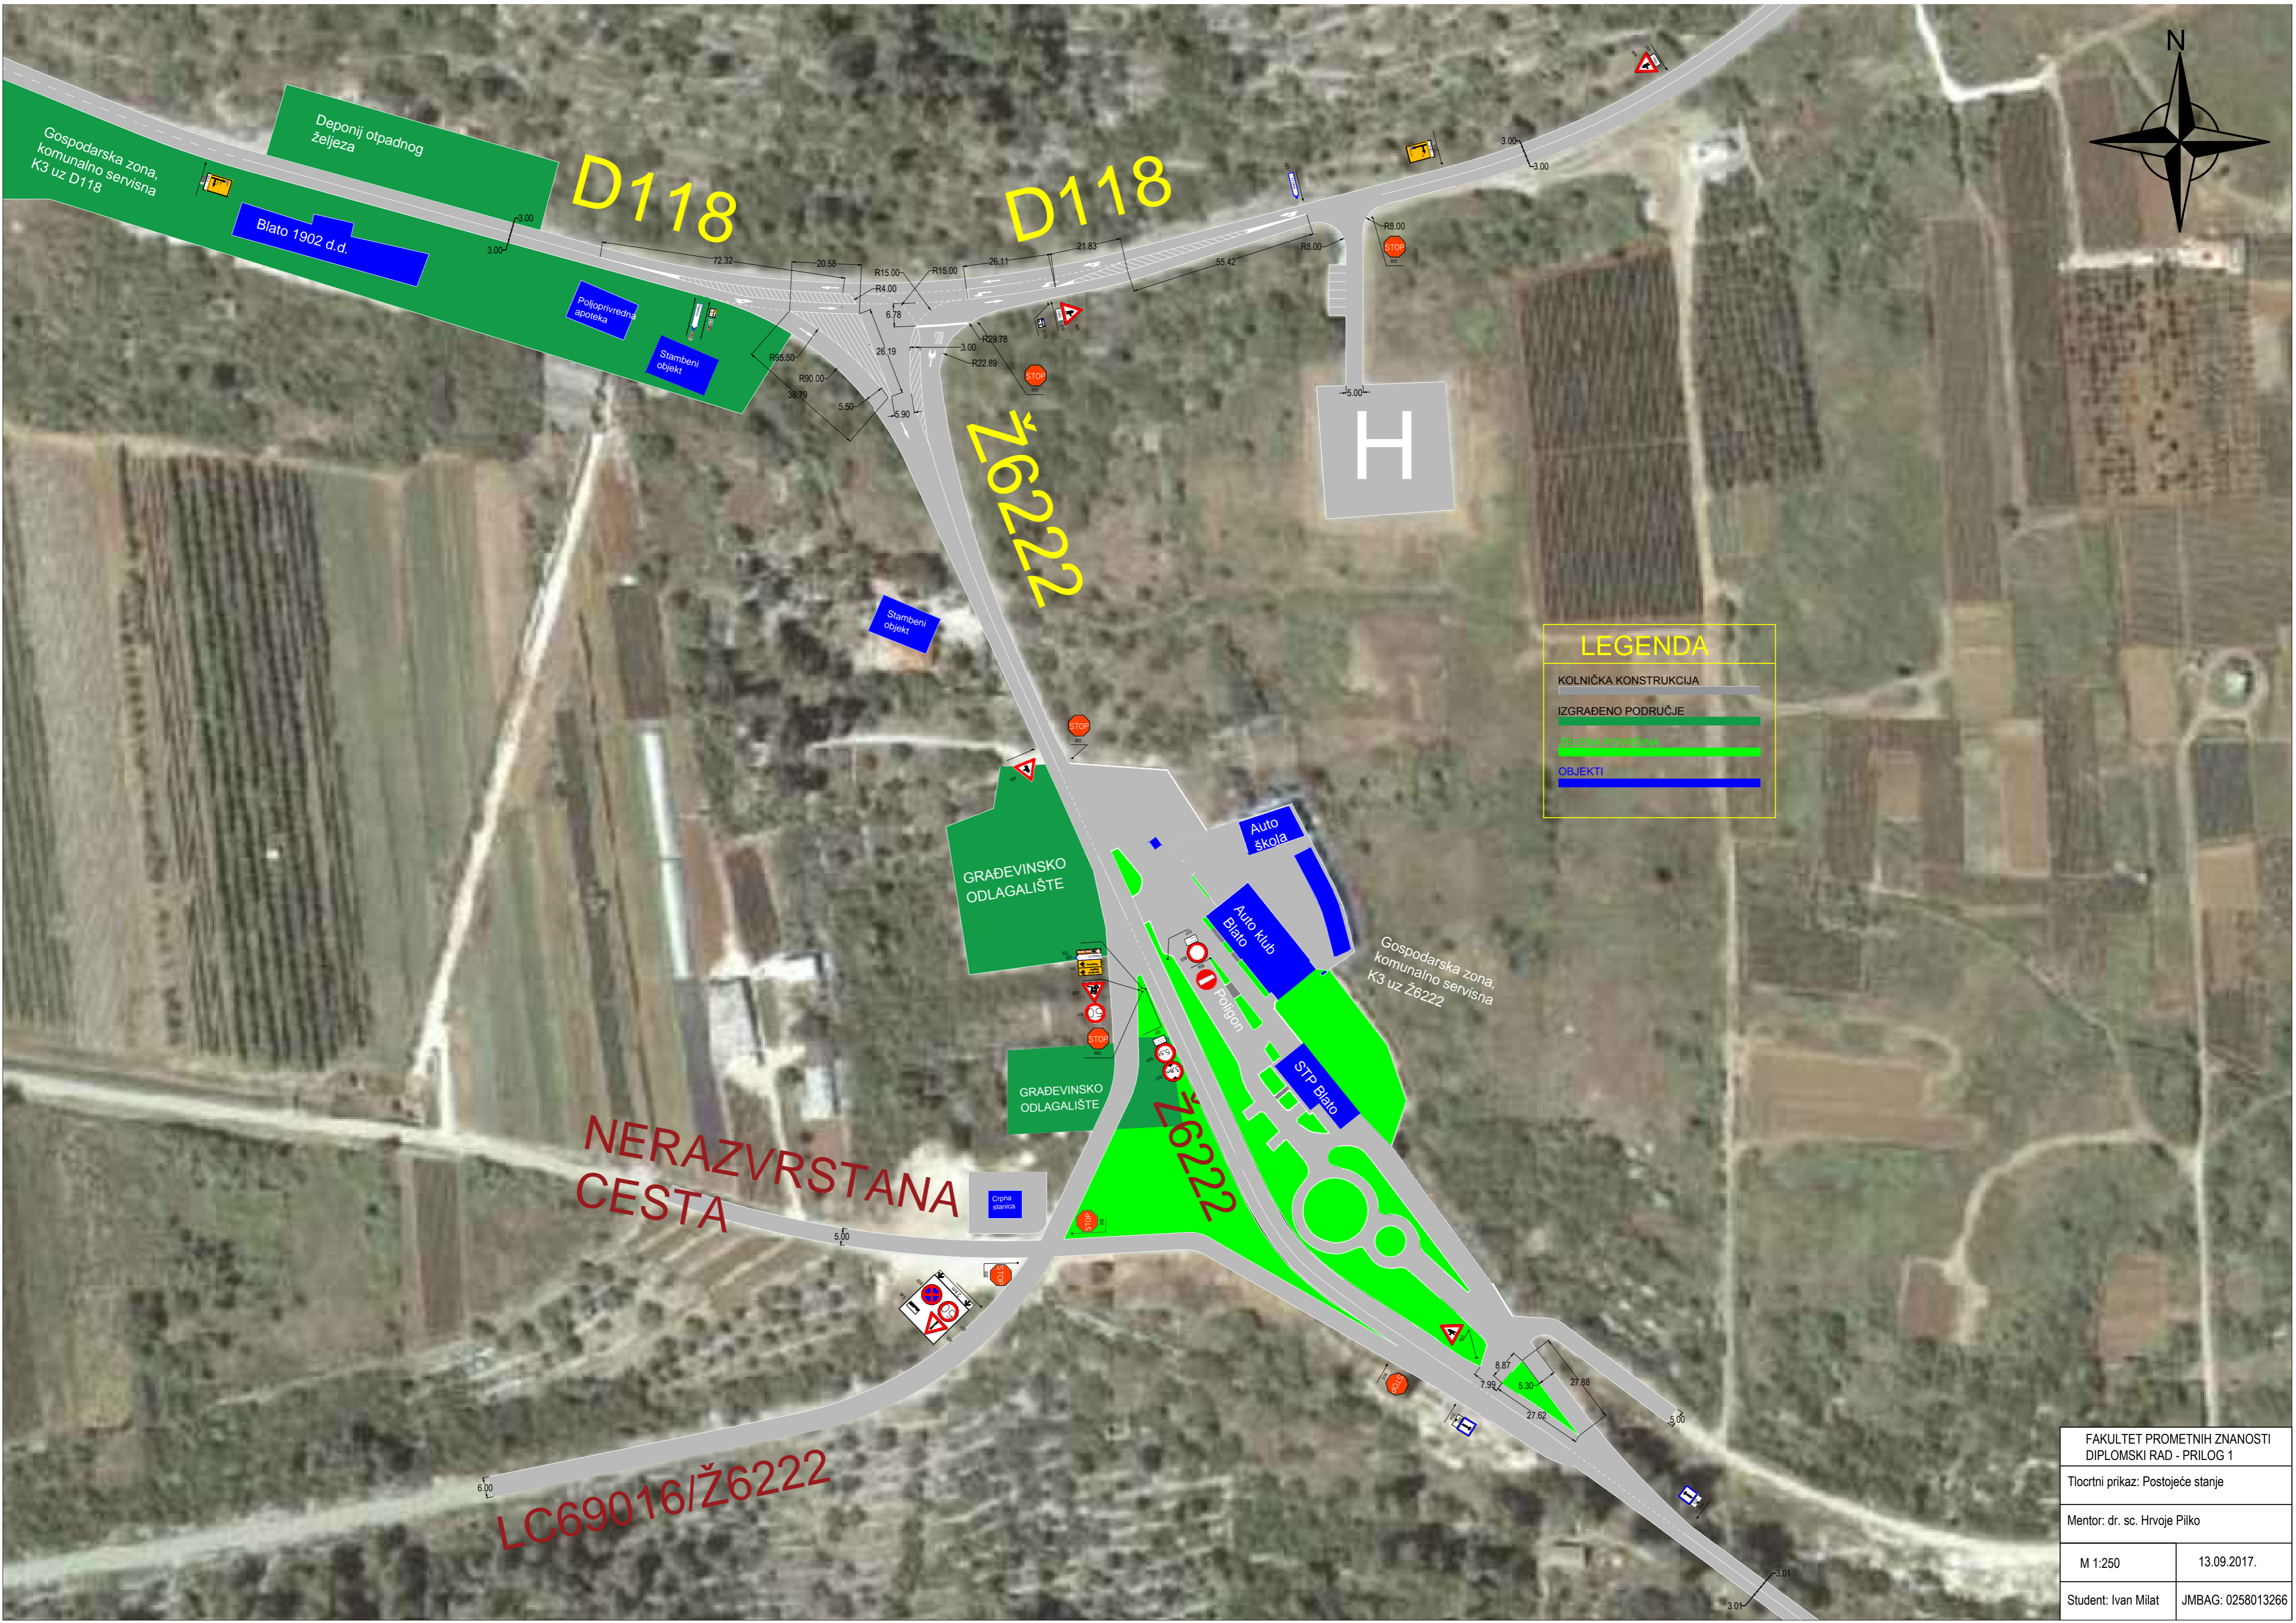

**LEGENDA**

- KOLNIČKA KONSTRUKCIJA
- IZGRAĐENO PODRUČJE
- ZELENA POVRŠINA
- OBJEKTI

FAKULTET PROMETNIH ZNANOSTI  
DIPLOMSKI RAD - PRILOG 1

Tlocrtni prikaz: Postojeće stanje

Mentor: dr. sc. Hrvoje Pilko

M 1:250      13.09.2017.

Student: Ivan Milat      JMBAG: 0258013266