

Idejno prometno rješenje raskrižja Koledinečka ulica i ulica Gjure Prejca u gradu Zagrebu

Pavković, Domagoj

Supplement / Prilog

Publication year / Godina izdavanja: **2020**

Permanent link / Trajna poveznica: <https://um.nsk.hr/um:nbn:hr:119:354982>

Rights / Prava: [In copyright](#)/[Zaštićeno autorskim pravom](#).


Download date / Datum preuzimanja: **2025-04-04**



Repository / Repozitorij:

[Faculty of Transport and Traffic Sciences -
Institutional Repository](#)



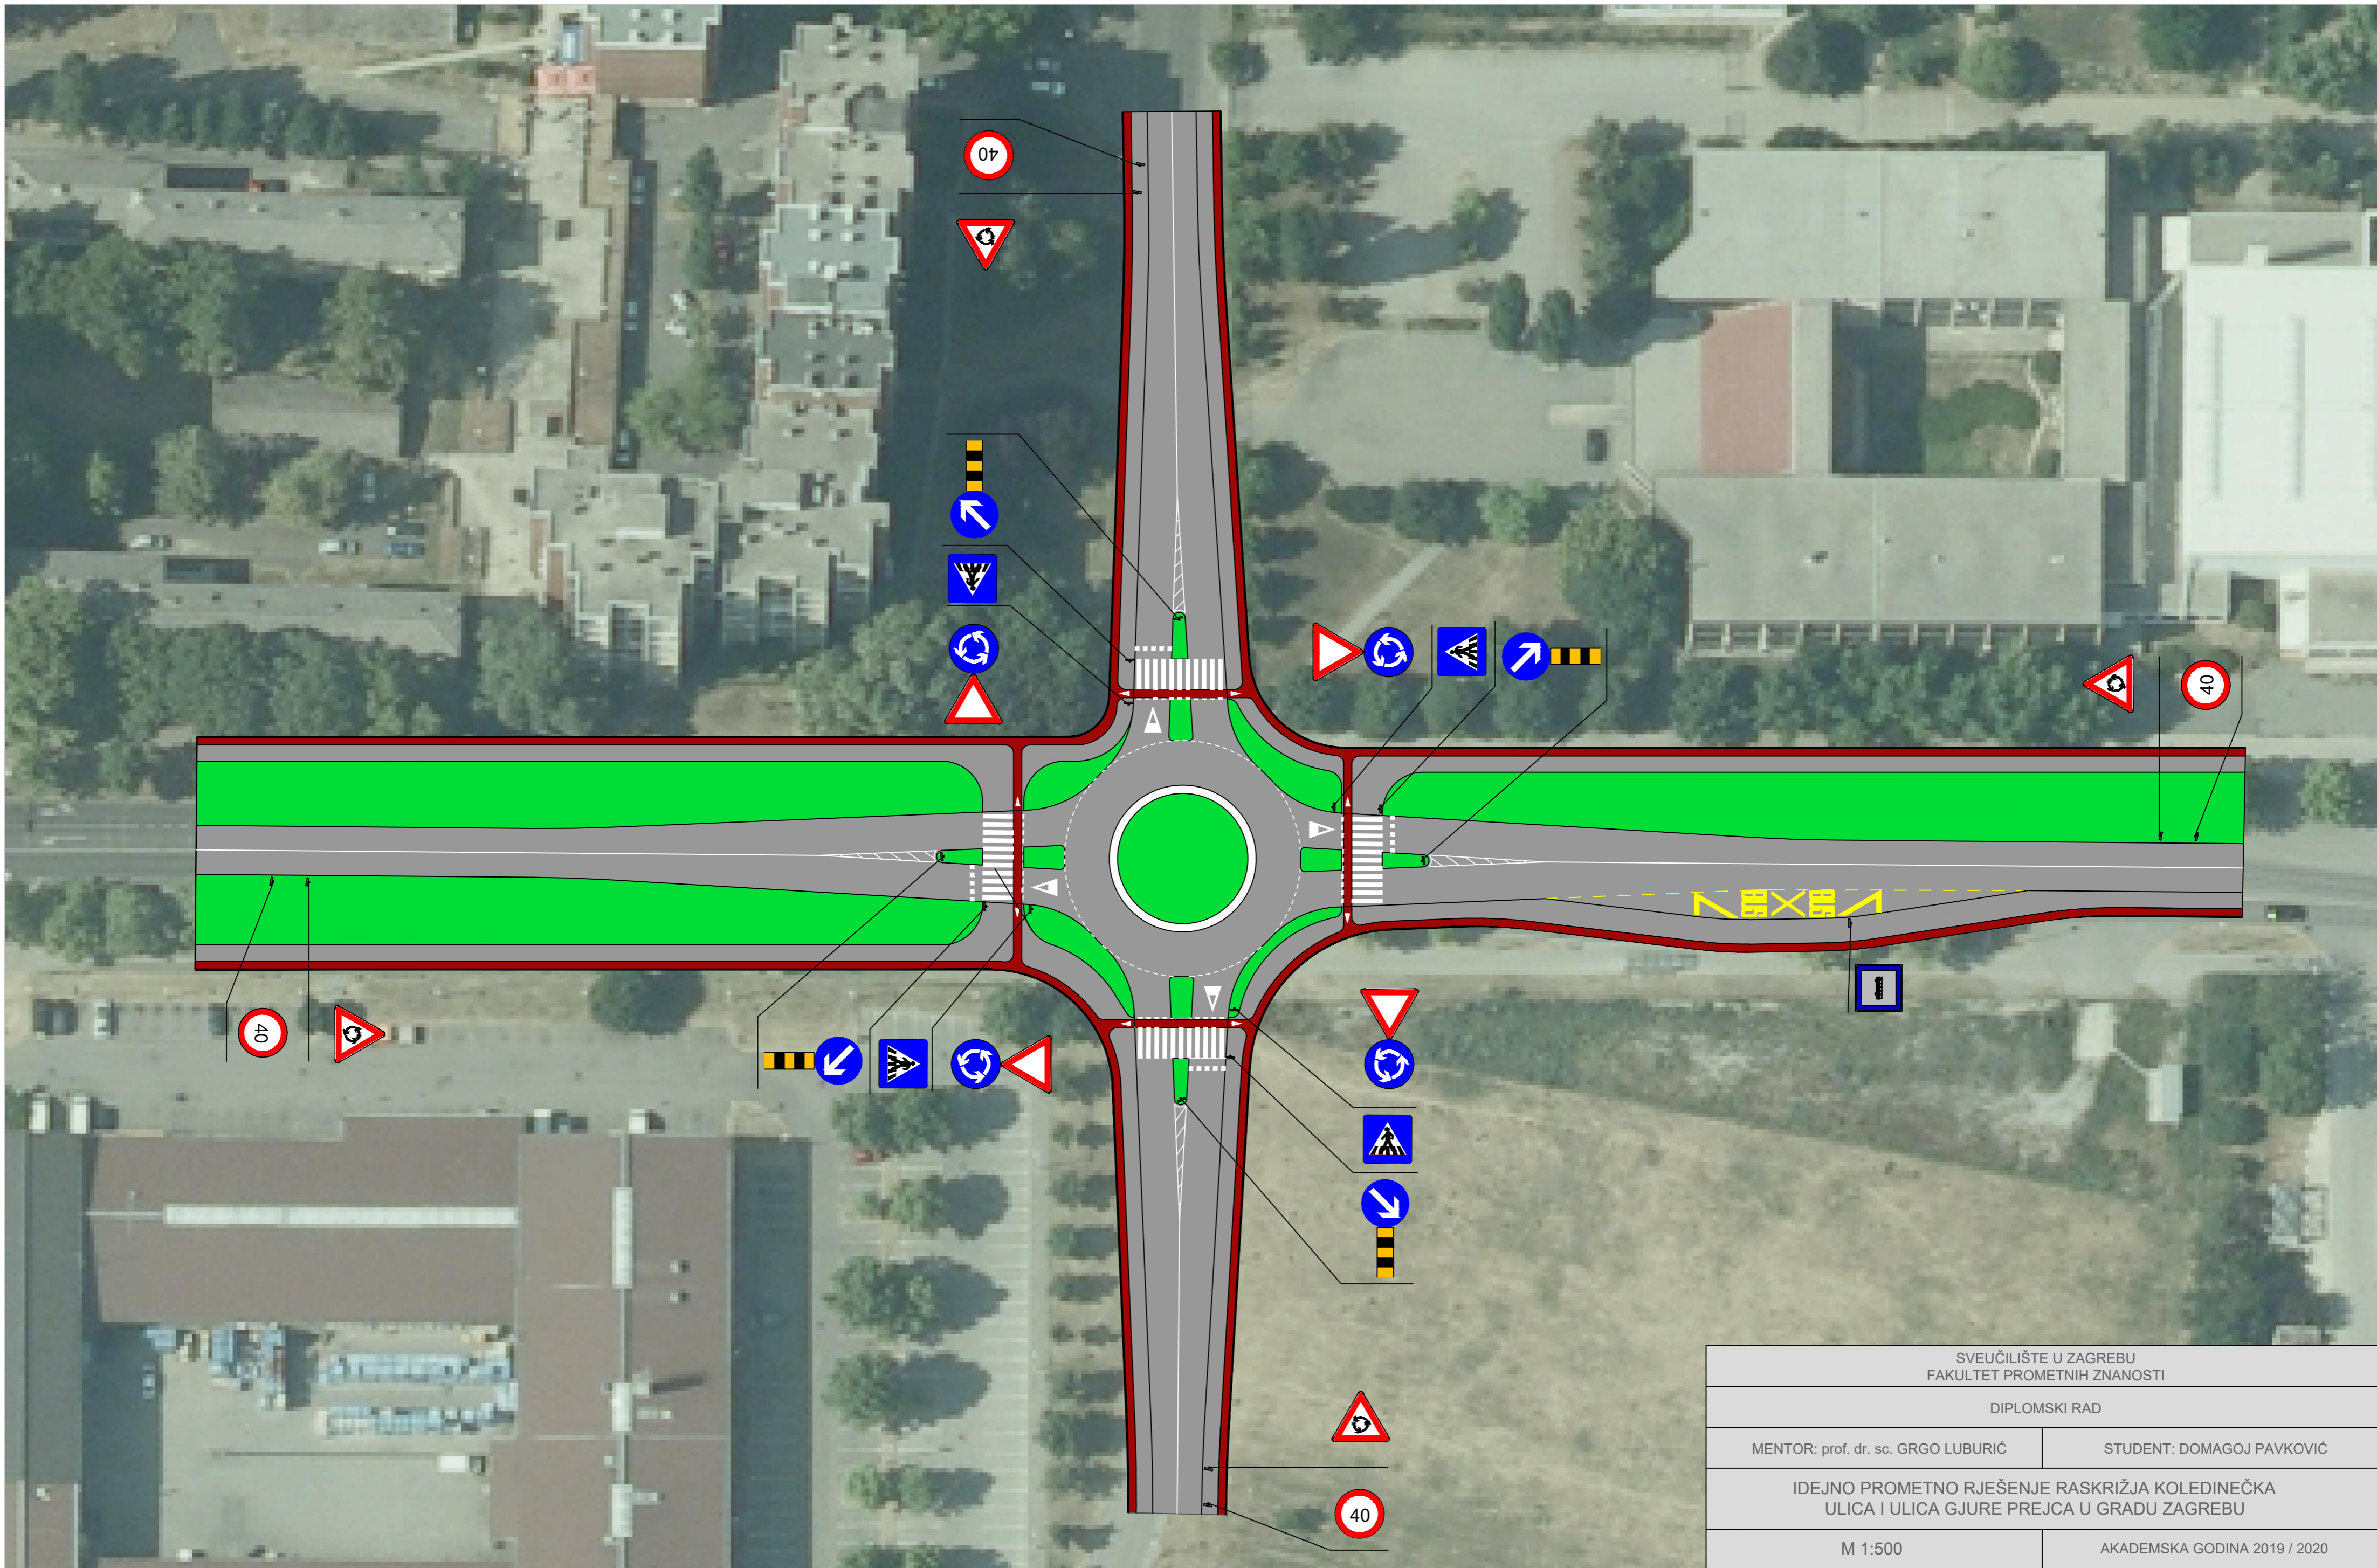

SVEUČILIŠTE U ZAGREBU FAKULTET PROMETNIH ZNANOSTI	
DIPLOMSKI RAD	
MENTOR: prof. dr. sc. GRGO LUBURIĆ	STUDENT: DOMAGOJ PAVKOVIĆ
IDEJNO PROMETNO RJEŠENJE RASKRIŽJA KOLEDINEČKA ULICA I ULICA GJURE PREJCA U GRADU ZAGREBU	
M 1:500	AKADEMSKA GODINA 2019 / 2020