

# Idejno prometno rješenje raskrižja ulice Vile Velebita i ulica Mate Lovraka u gradu Zagrebu

---

**Pavković, Domagoj**

## **Supplement / Prilog**

*Publication year / Godina izdavanja:* **2020**

*Permanent link / Trajna poveznica:* <https://um.nsk.hr/um:nbn:hr:119:993436>

*Rights / Prava:* [In copyright](#)/[Zaštićeno autorskim pravom](#).

*Download date / Datum preuzimanja:* **2025-04-04**




*Repository / Repozitorij:*

[Faculty of Transport and Traffic Sciences -  
Institutional Repository](#)





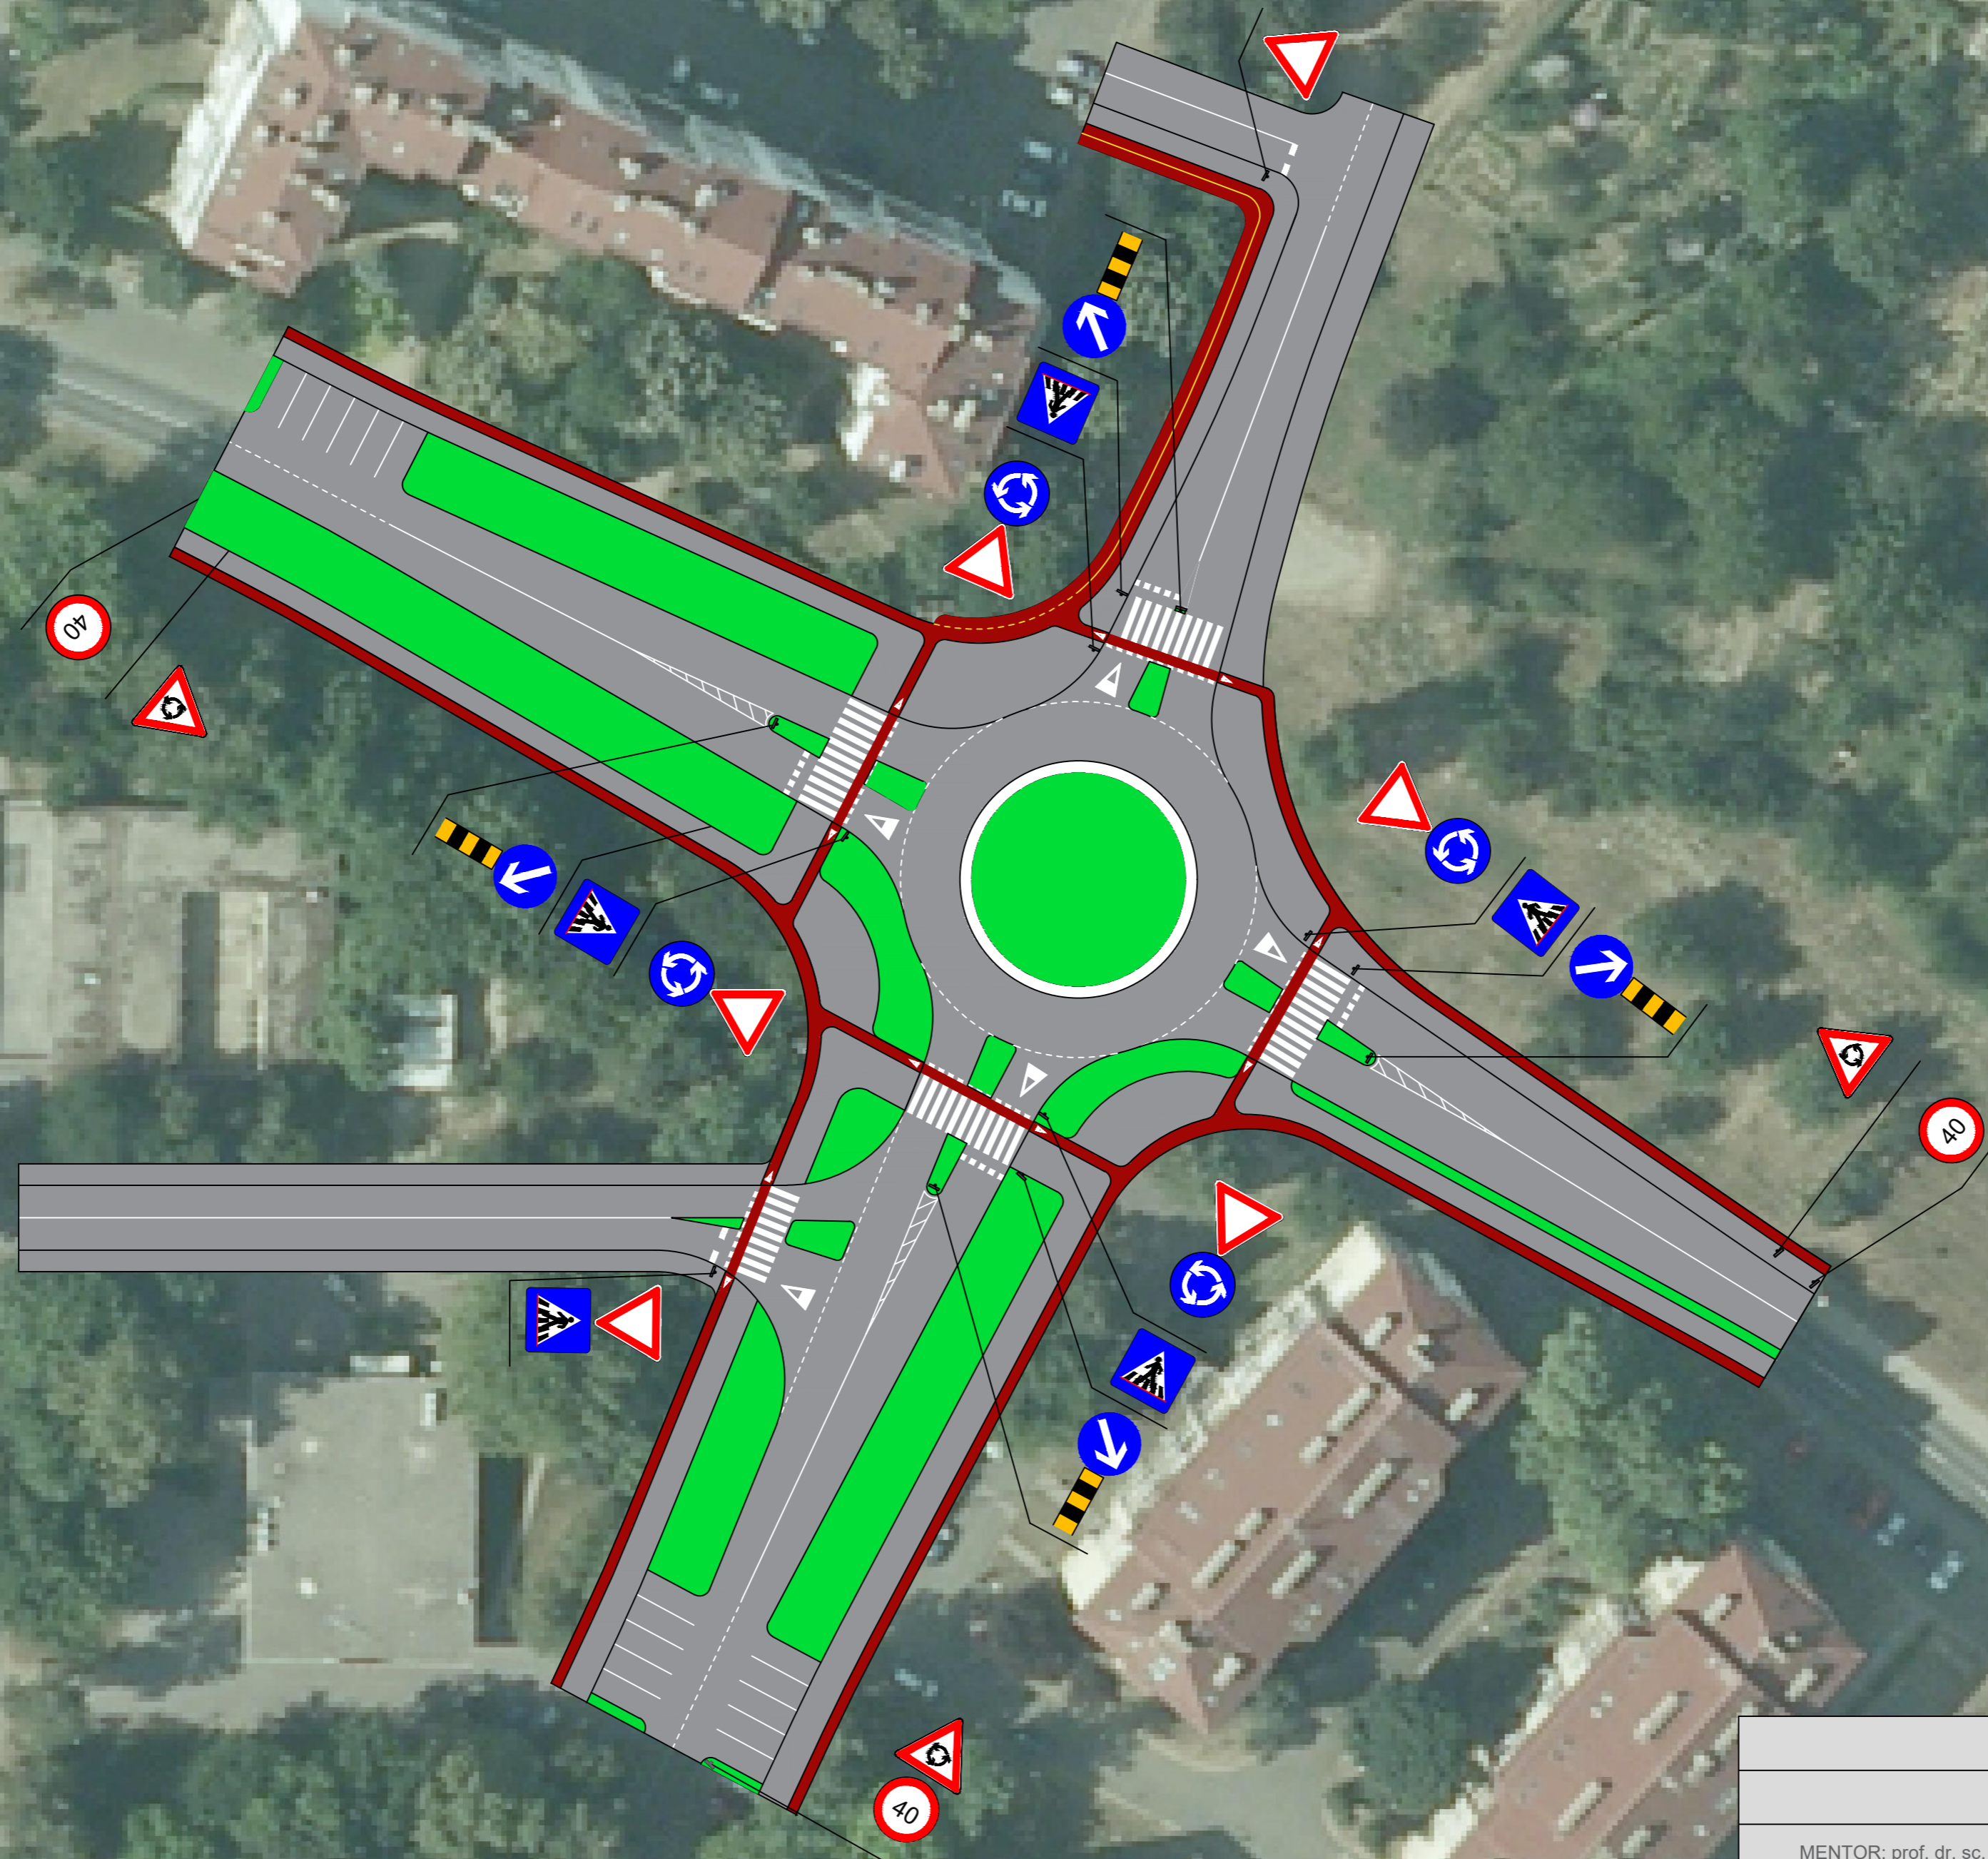

SVEUČILIŠTE U ZAGREBU  
 FAKULTET PROMETNIH ZNANOSTI

DIPLOMSKI RAD

MENTOR: prof. dr. sc. GRGO LUBURIĆ

STUDENT: DOMAGOJ PAVKOVIĆ

IDEJNO PROMETNO RJEŠENJE RASKRIŽJA ULICE VILE  
 VELEBITA I ULICA MATE LOVRACA U GRADU ZAGREBU

M 1:500

AKADEMSKA GODINA 2019 / 2020