

# Prilog 1

---

**Kežman, Dina**

## Supplement / Prilog

Publication year / Godina izdavanja: **2017**

Permanent link / Trajna poveznica: <https://urn.nsk.hr/urn:nbn:hr:119:277771>

Rights / Prava: [In copyright](#)/[Zaštićeno autorskim pravom.](#)


Download date / Datum preuzimanja: **2024-07-12**



Repository / Repozitorij:

[Faculty of Transport and Traffic Sciences -  
Institutional Repository](#)



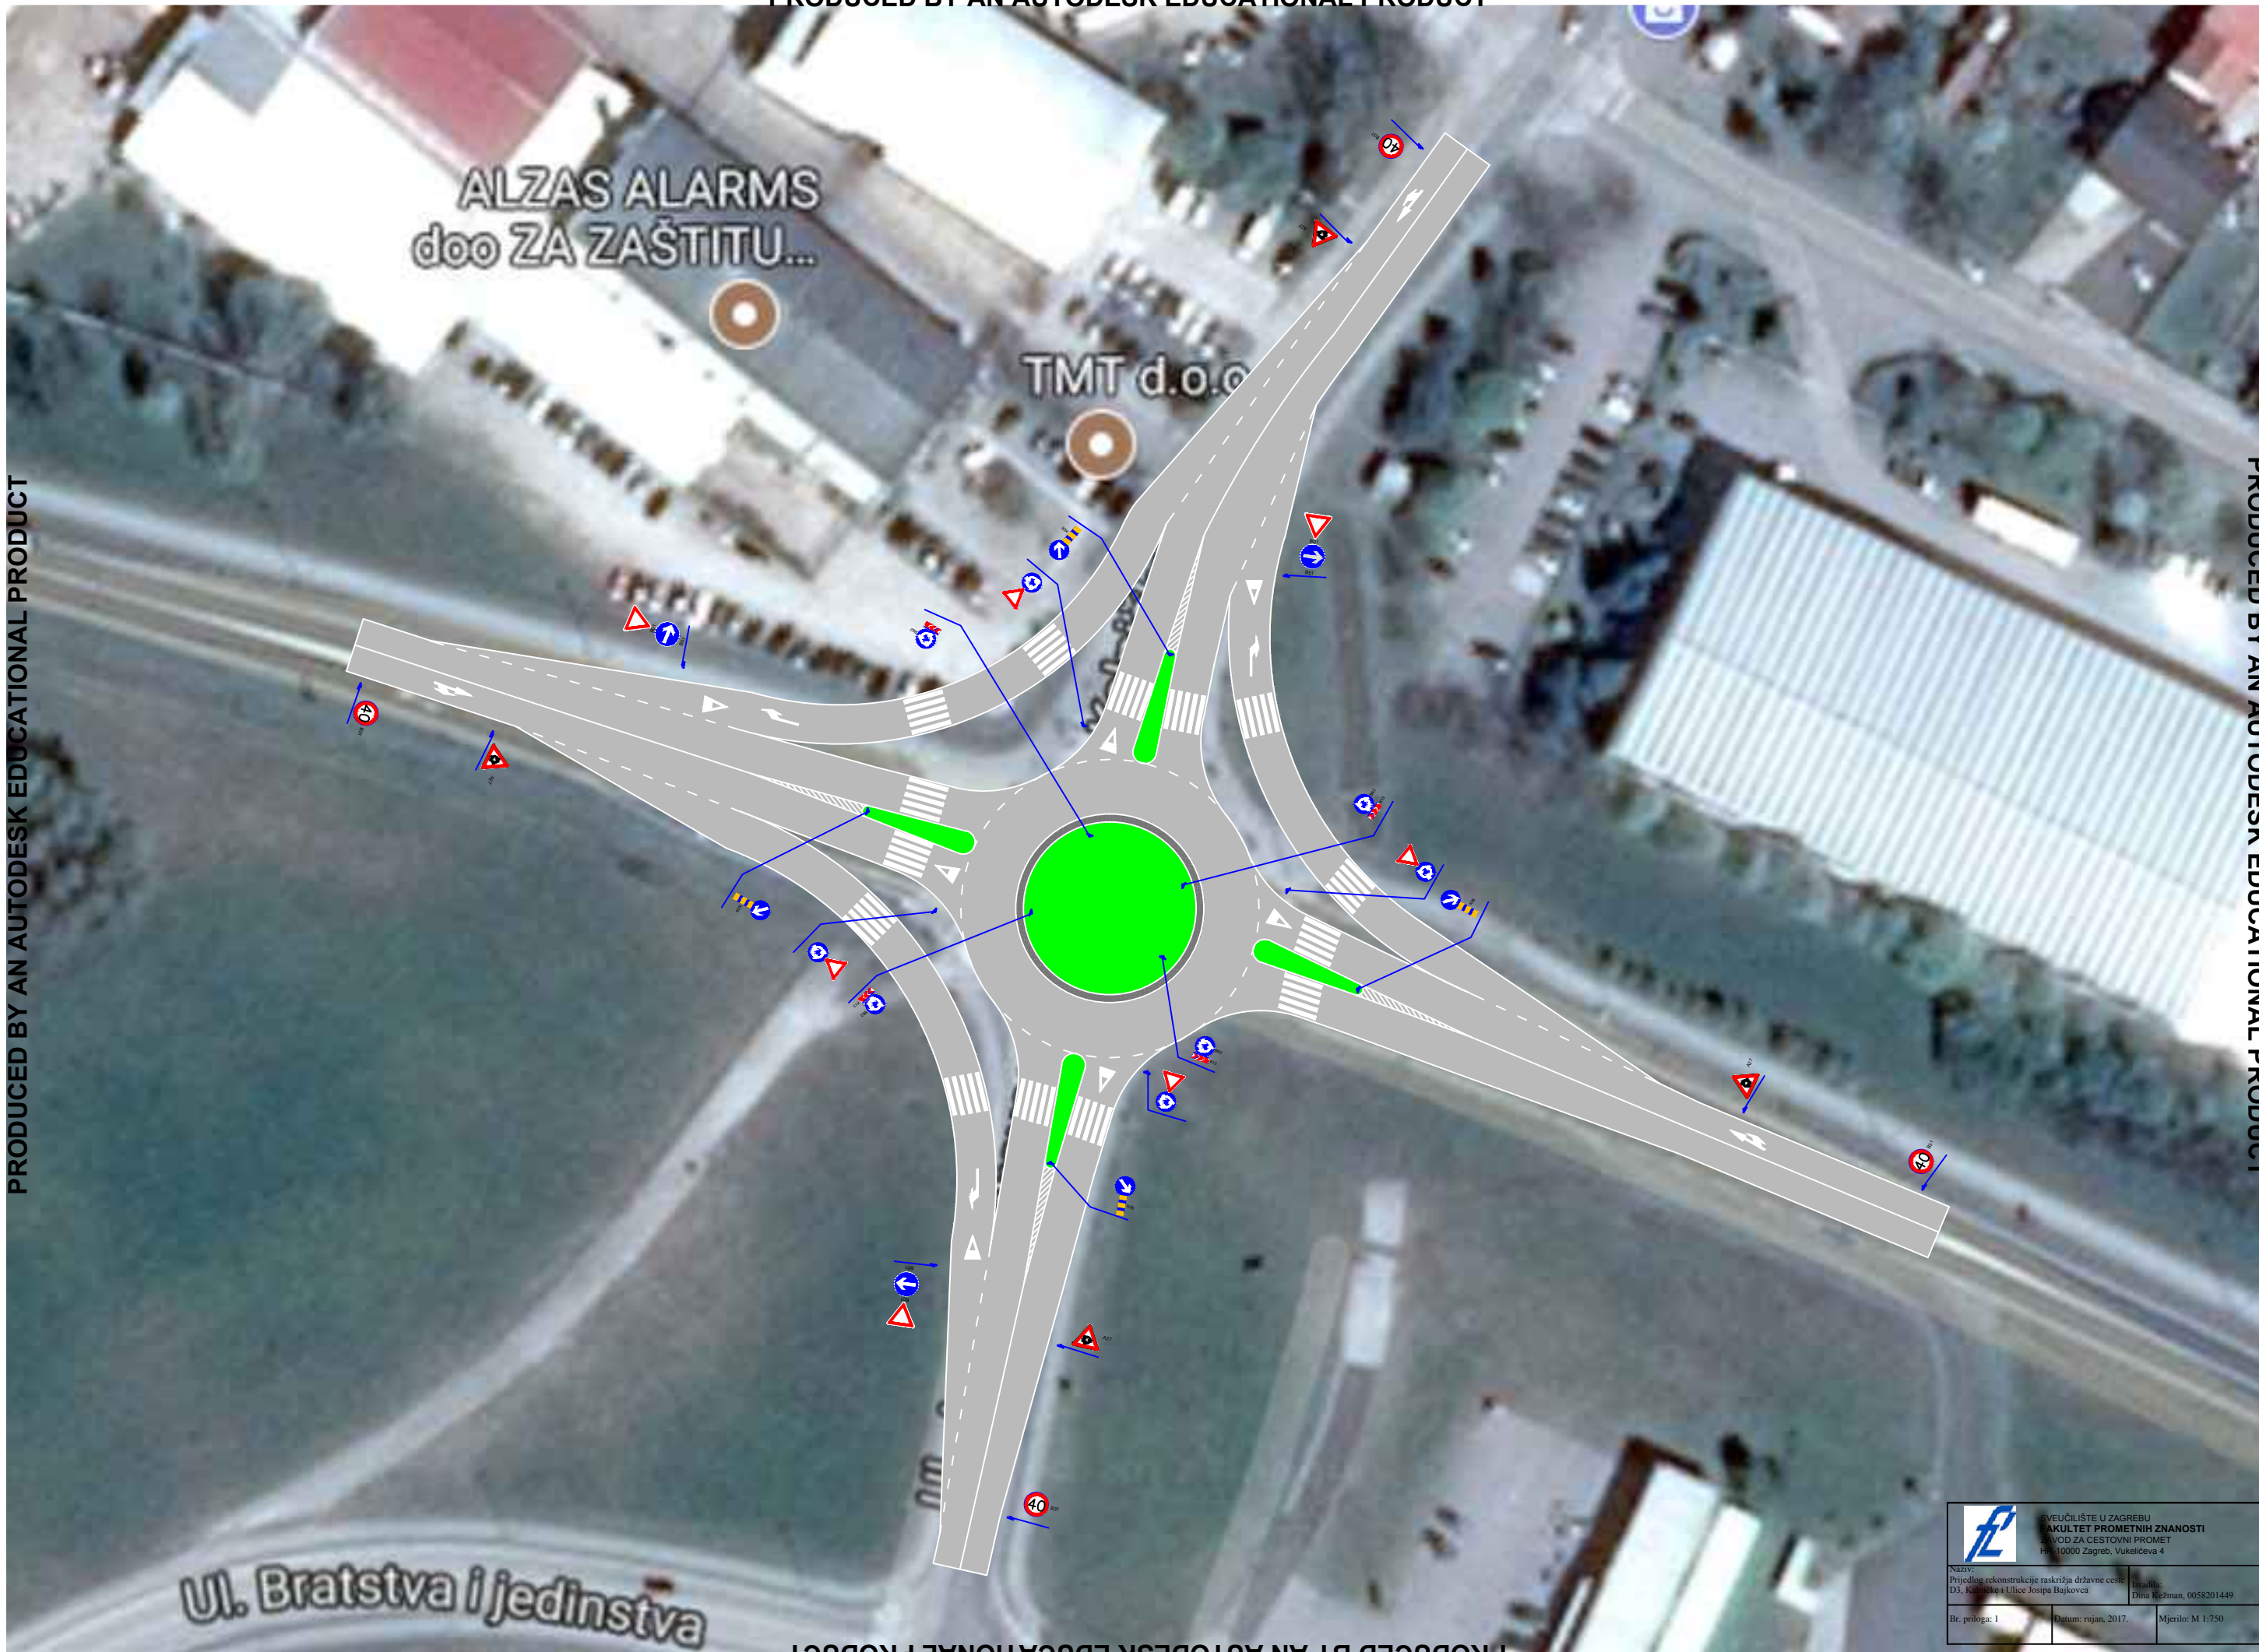

Ul. Bratstva i jedinstva

ALZAS ALARMS  
d.o.o ZA ZAŠTITU...

TMT d.o.o

	SVEUČILIŠTE U ZAGREBU FAKULTET PROMETNIH ZNANOSTI ODJEL ZA GESTOVNI PROMET P-11000 Zagreb, Vukelićeva 4		
	Naziv: Prijedlog rekonstrukcije raskrižja državne ceste D3, Križevke i Ulice Josipa Bajkovića		
Izradio: Dima Kežman, 0058201449		Datum: rujan, 2017.	
Br. priloga: 1		Mjerilo: M 1:750	