

# Prilog 1

---

**Milat, Ivan**

## **Supplement / Prilog**

*Publication year / Godina izdavanja:* **2017**

*Permanent link / Trajna poveznica:* <https://urn.nsk.hr/urn:nbn:hr:119:331539>

*Rights / Prava:* [In copyright](#)/[Zaštićeno autorskim pravom.](#)


*Download date / Datum preuzimanja:* **2025-03-15**



*Repository / Repozitorij:*

[Faculty of Transport and Traffic Sciences -  
Institutional Repository](#)



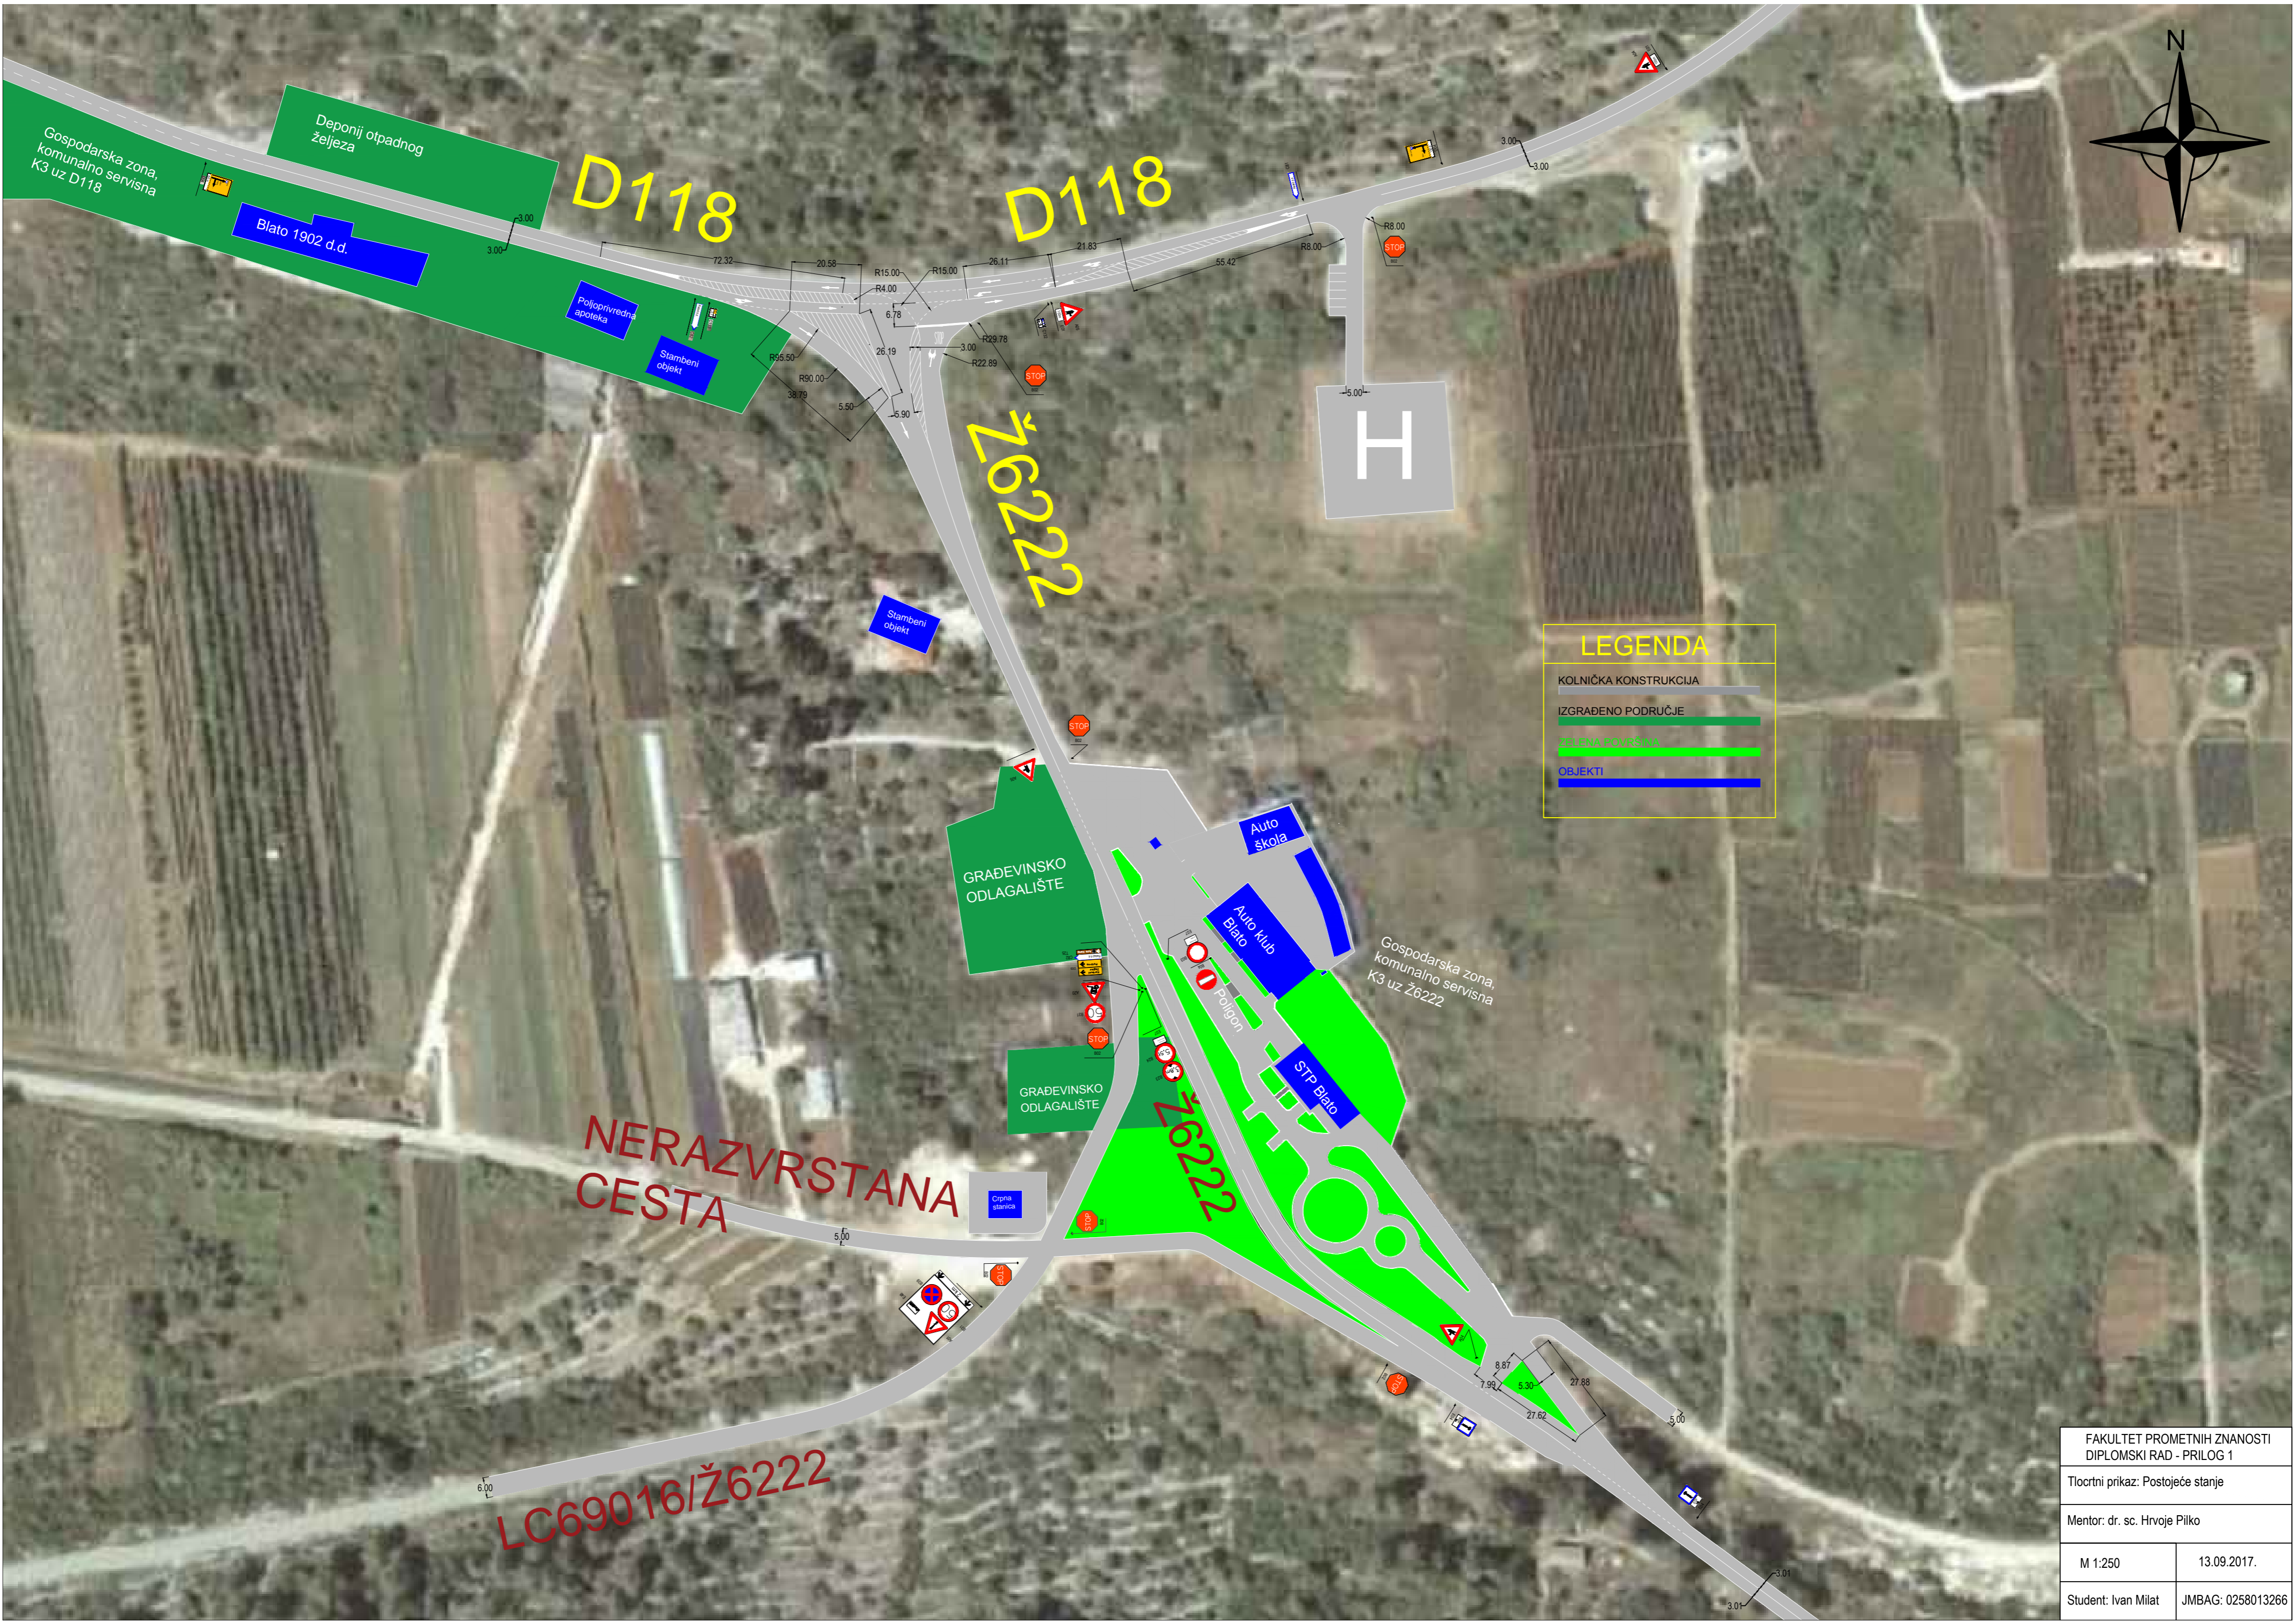

**LEGENDA**

- KOLNIČKA KONSTRUKCIJA
- IZGRAĐENO PODRUČJE
- ZELENA POVRŠINA
- OBJEKTI

**NERAZVRSTANA  
CESTA**

**LC69016/Ž6222**

FAKULTET PROMETNIH ZNANOSTI DIPLOMSKI RAD - PRILOG 1	
Tlocrtni prikaz: Postojeće stanje	
Mentor: dr. sc. Hrvoje Pilko	
M 1:250	13.09.2017.
Student: Ivan Milat	JMBAG: 0258013266