

Prilog 1

Milat, Ivan

Supplement / Prilog

Publication year / Godina izdavanja: **2017**

Permanent link / Trajna poveznica: <https://urn.nsk.hr/urn:nbn:hr:119:331539>

Rights / Prava: [In copyright](#) / [Zaštićeno autorskim pravom](#).


Download date / Datum preuzimanja: **2024-05-18**



Repository / Repozitorij:

[Faculty of Transport and Traffic Sciences -
Institutional Repository](#)



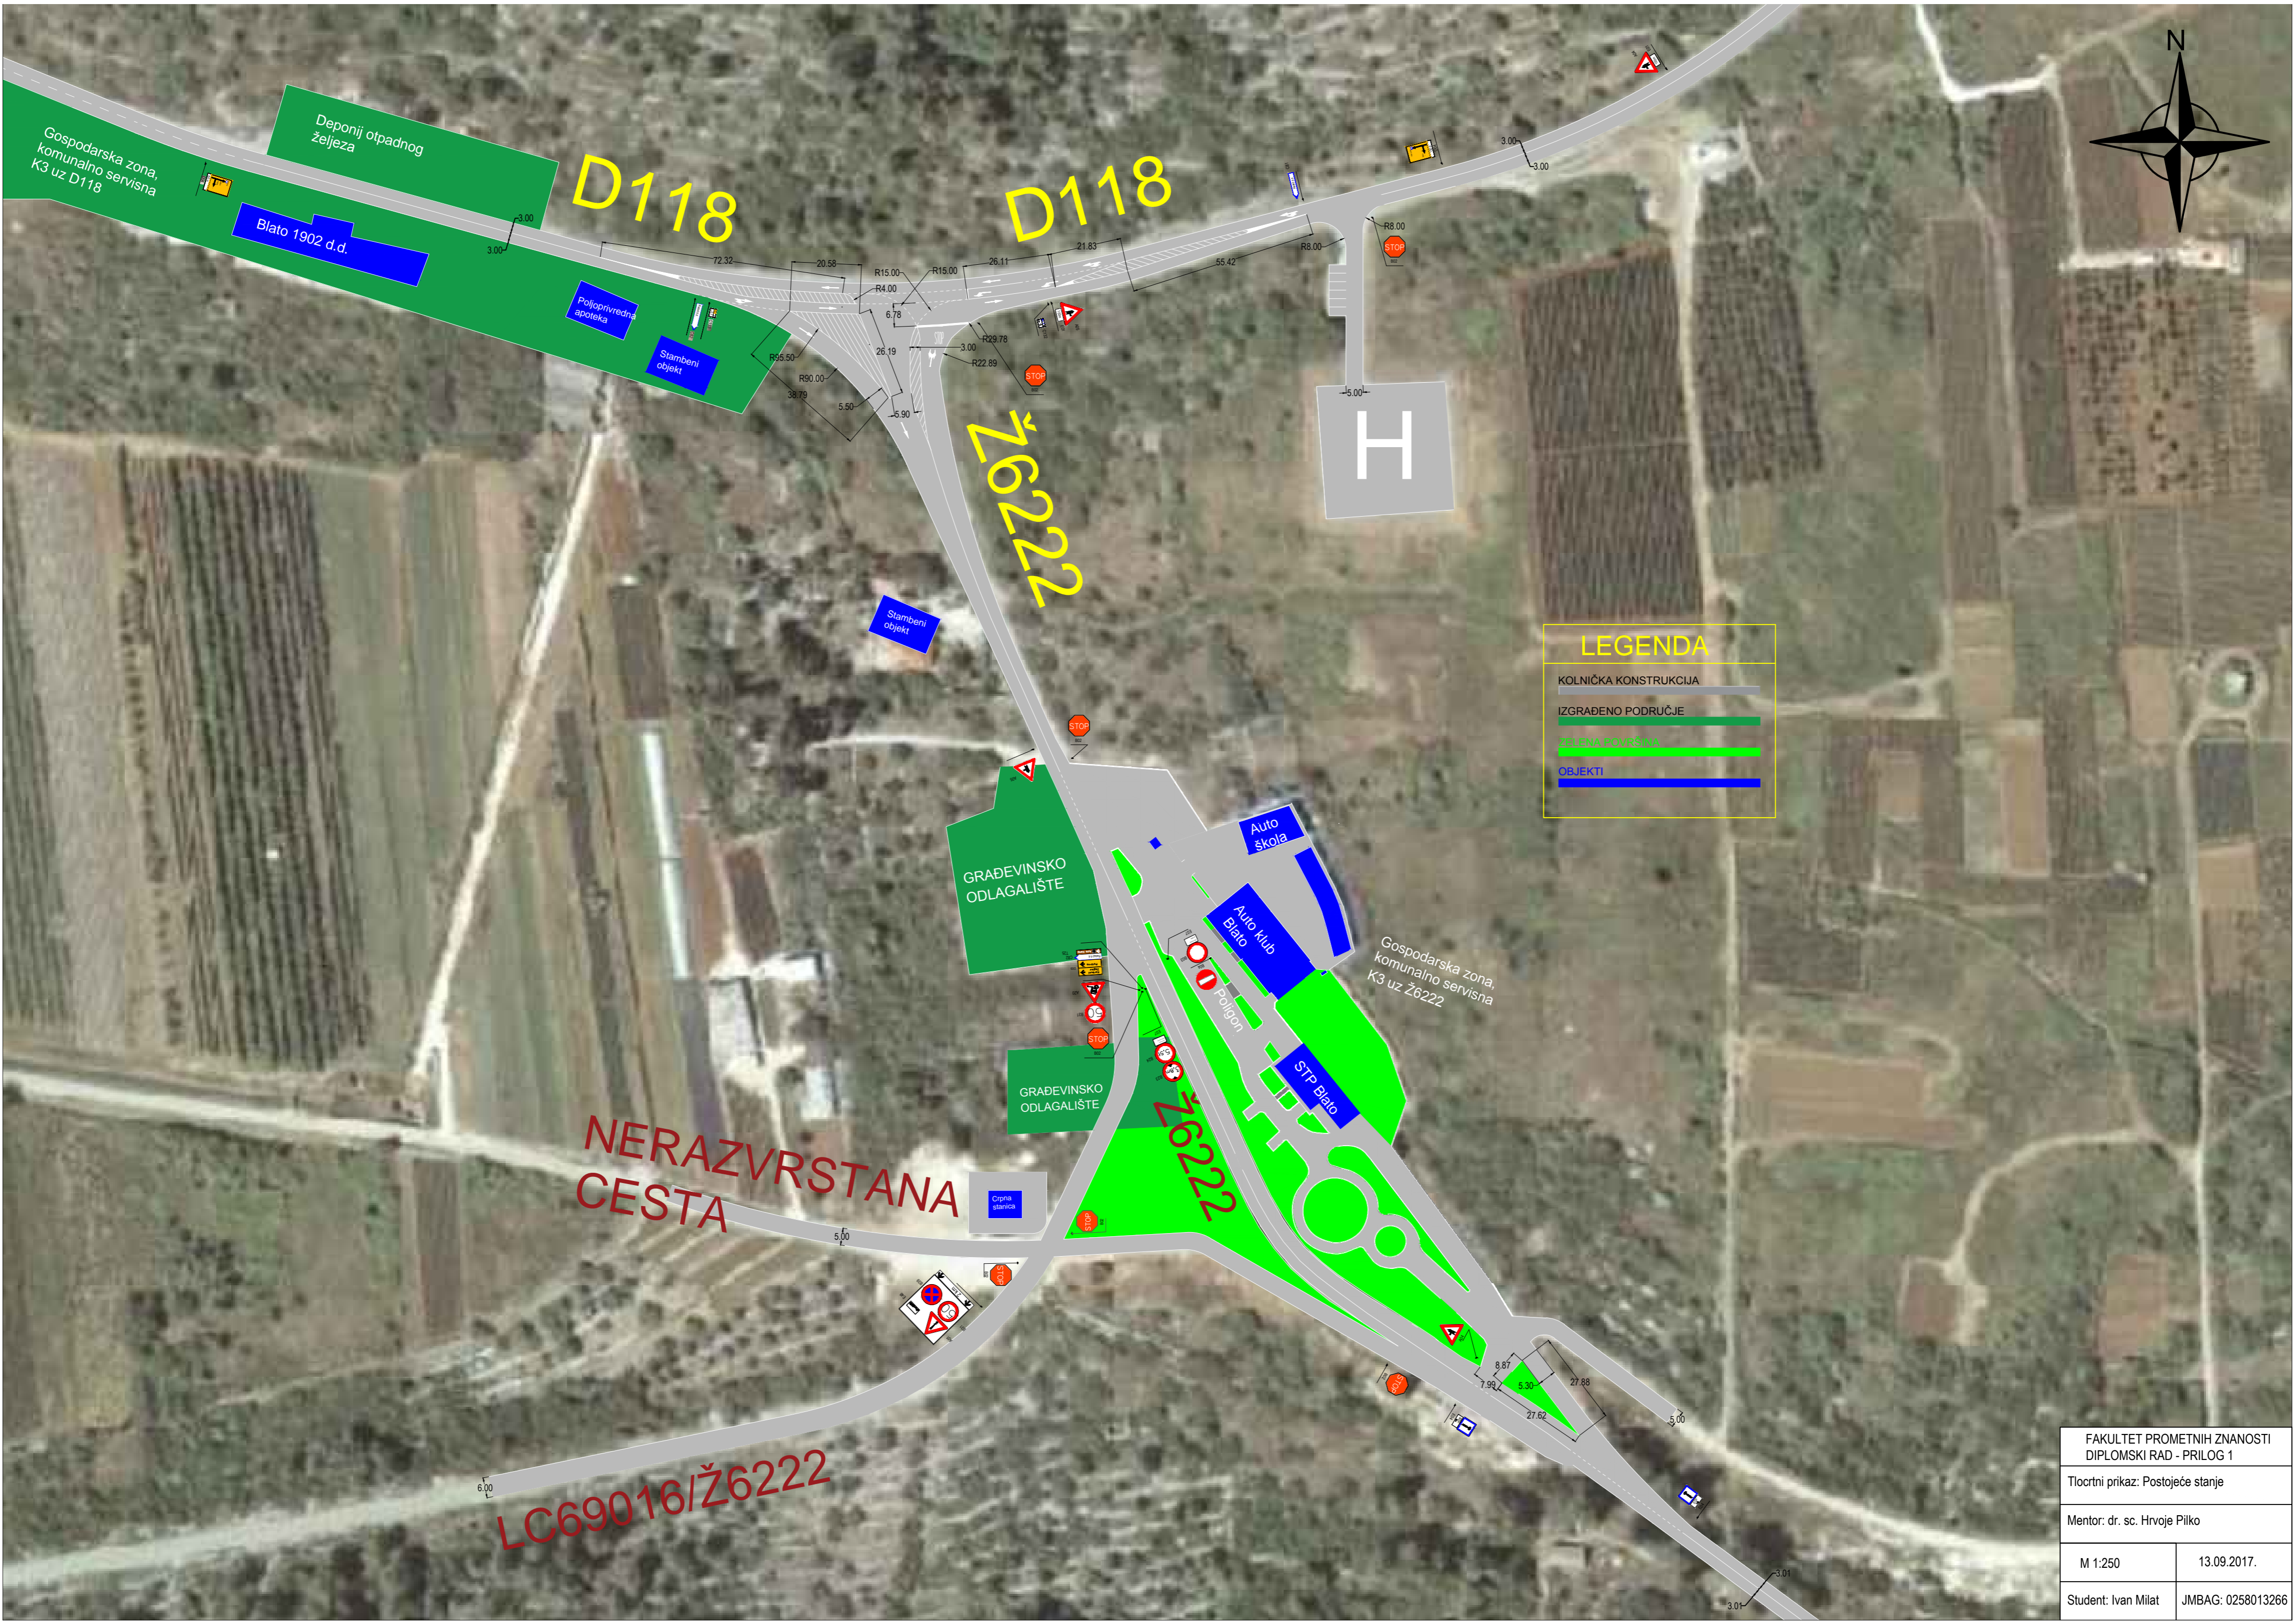

LEGENDA

- KOLNIČKA KONSTRUKCIJA
- IZGRAĐENO PODRUČJE
- ZELENA POVRŠINA
- OBJEKTI

**NERAZVRSTANA
CESTA**

LC69016/Ž6222

FAKULTET PROMETNIH ZNANOSTI DIPLOMSKI RAD - PRILOG 1	
Tlocrtni prikaz: Postojeće stanje	
Mentor: dr. sc. Hrvoje Pilko	
M 1:250	13.09.2017.
Student: Ivan Milat	JMBAG: 0258013266