

Prijedlog rješenja raskrižja Ulice Antuna Mihanovića- Cvjetne ulice-Ulice Grgura Karlovića

Pintar, Vedran

Supplement / Prilog

Publication year / Godina izdavanja: **2018**

Permanent link / Trajna poveznica: <https://um.nsk.hr/um:nbn:hr:119:256237>

Rights / Prava: [In copyright](#)/[Zaštićeno autorskim pravom](#).


Download date / Datum preuzimanja: **2024-07-18**



Repository / Repozitorij:

[Faculty of Transport and Traffic Sciences -
Institutional Repository](#)



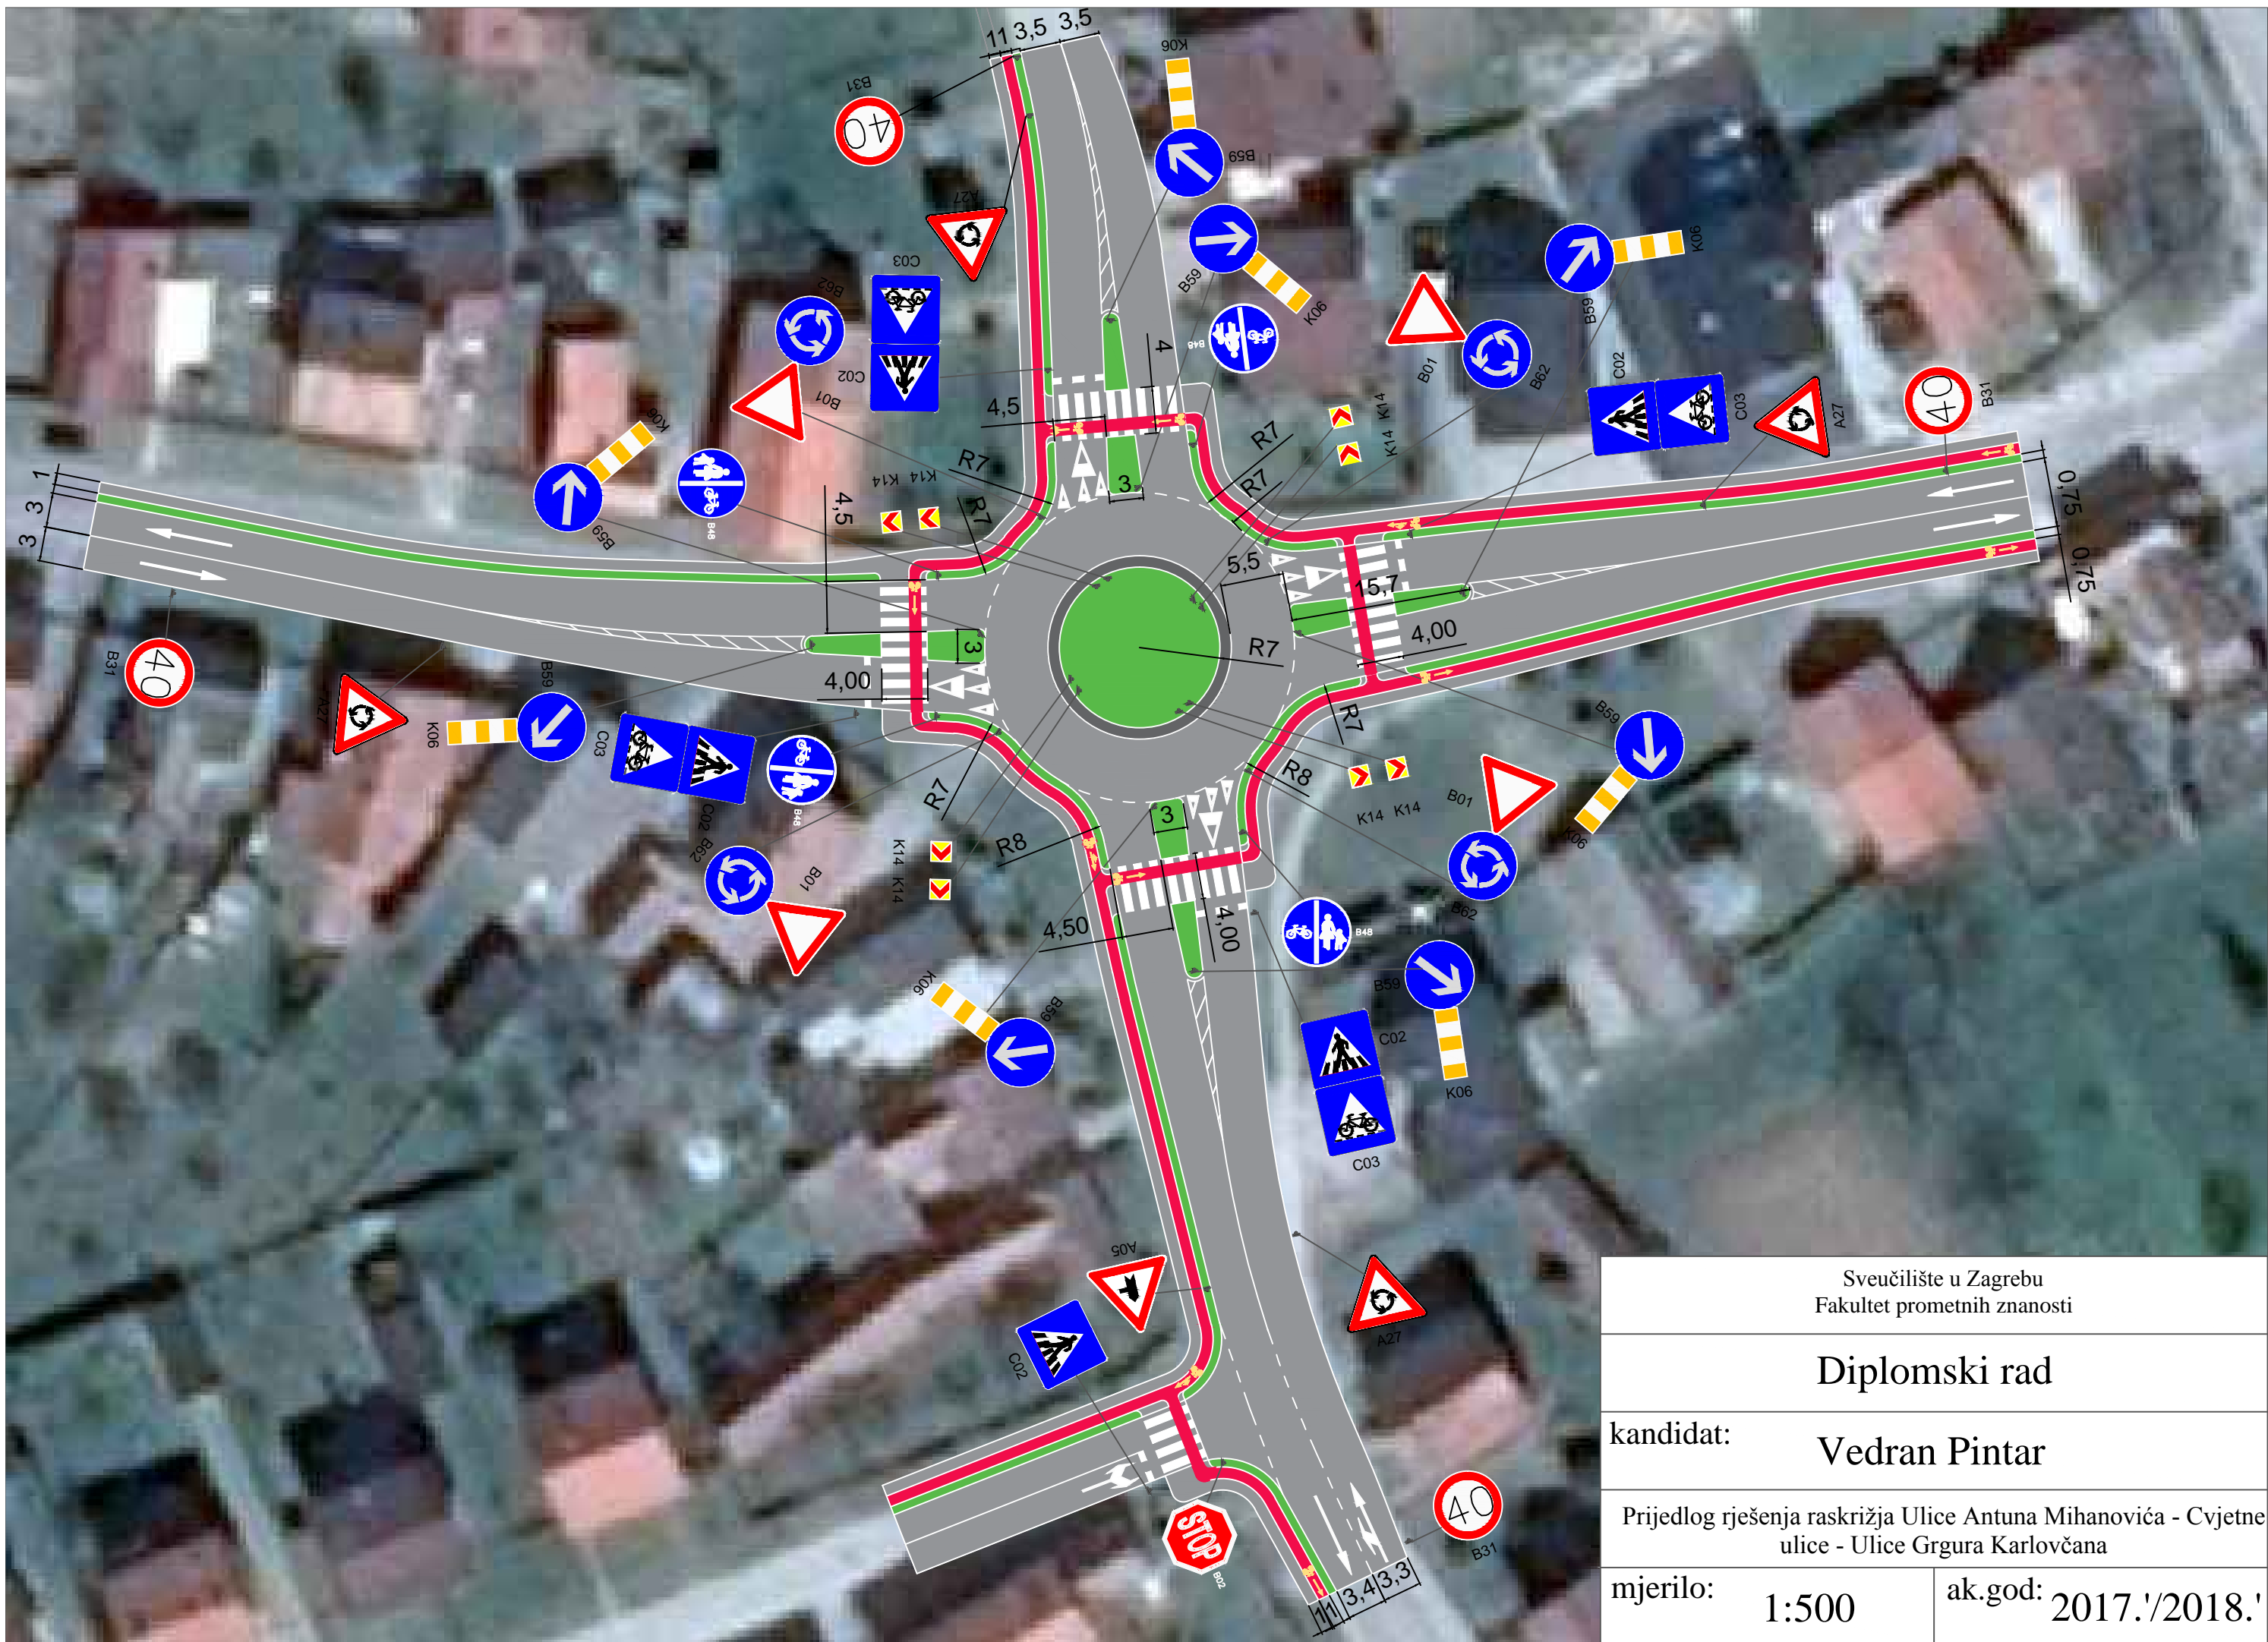

Sveučilište u Zagrebu
Fakultet prometnih znanosti

Diplomski rad

kandidat: **Vedran Pintar**

Prijedlog rješenja raskrižja Ulice Antuna Mihanovića - Cvjetne
ulice - Ulice Grgura Karlovičana

mjerilo: 1:500

ak.god: 2017./2018.'