

Idejno prometno rješenje raskrižja ulice Vile Velebita i ulica Mate Lovraka u gradu Zagrebu

Pavković, Domagoj

Supplement / Prilog

Publication year / Godina izdavanja: **2020**

Permanent link / Trajna poveznica: <https://um.nsk.hr/um:nbn:hr:119:993436>

Rights / Prava: [In copyright](#)/[Zaštićeno autorskim pravom](#).


Download date / Datum preuzimanja: **2025-01-13**



Repository / Repozitorij:

[Faculty of Transport and Traffic Sciences -
Institutional Repository](#)



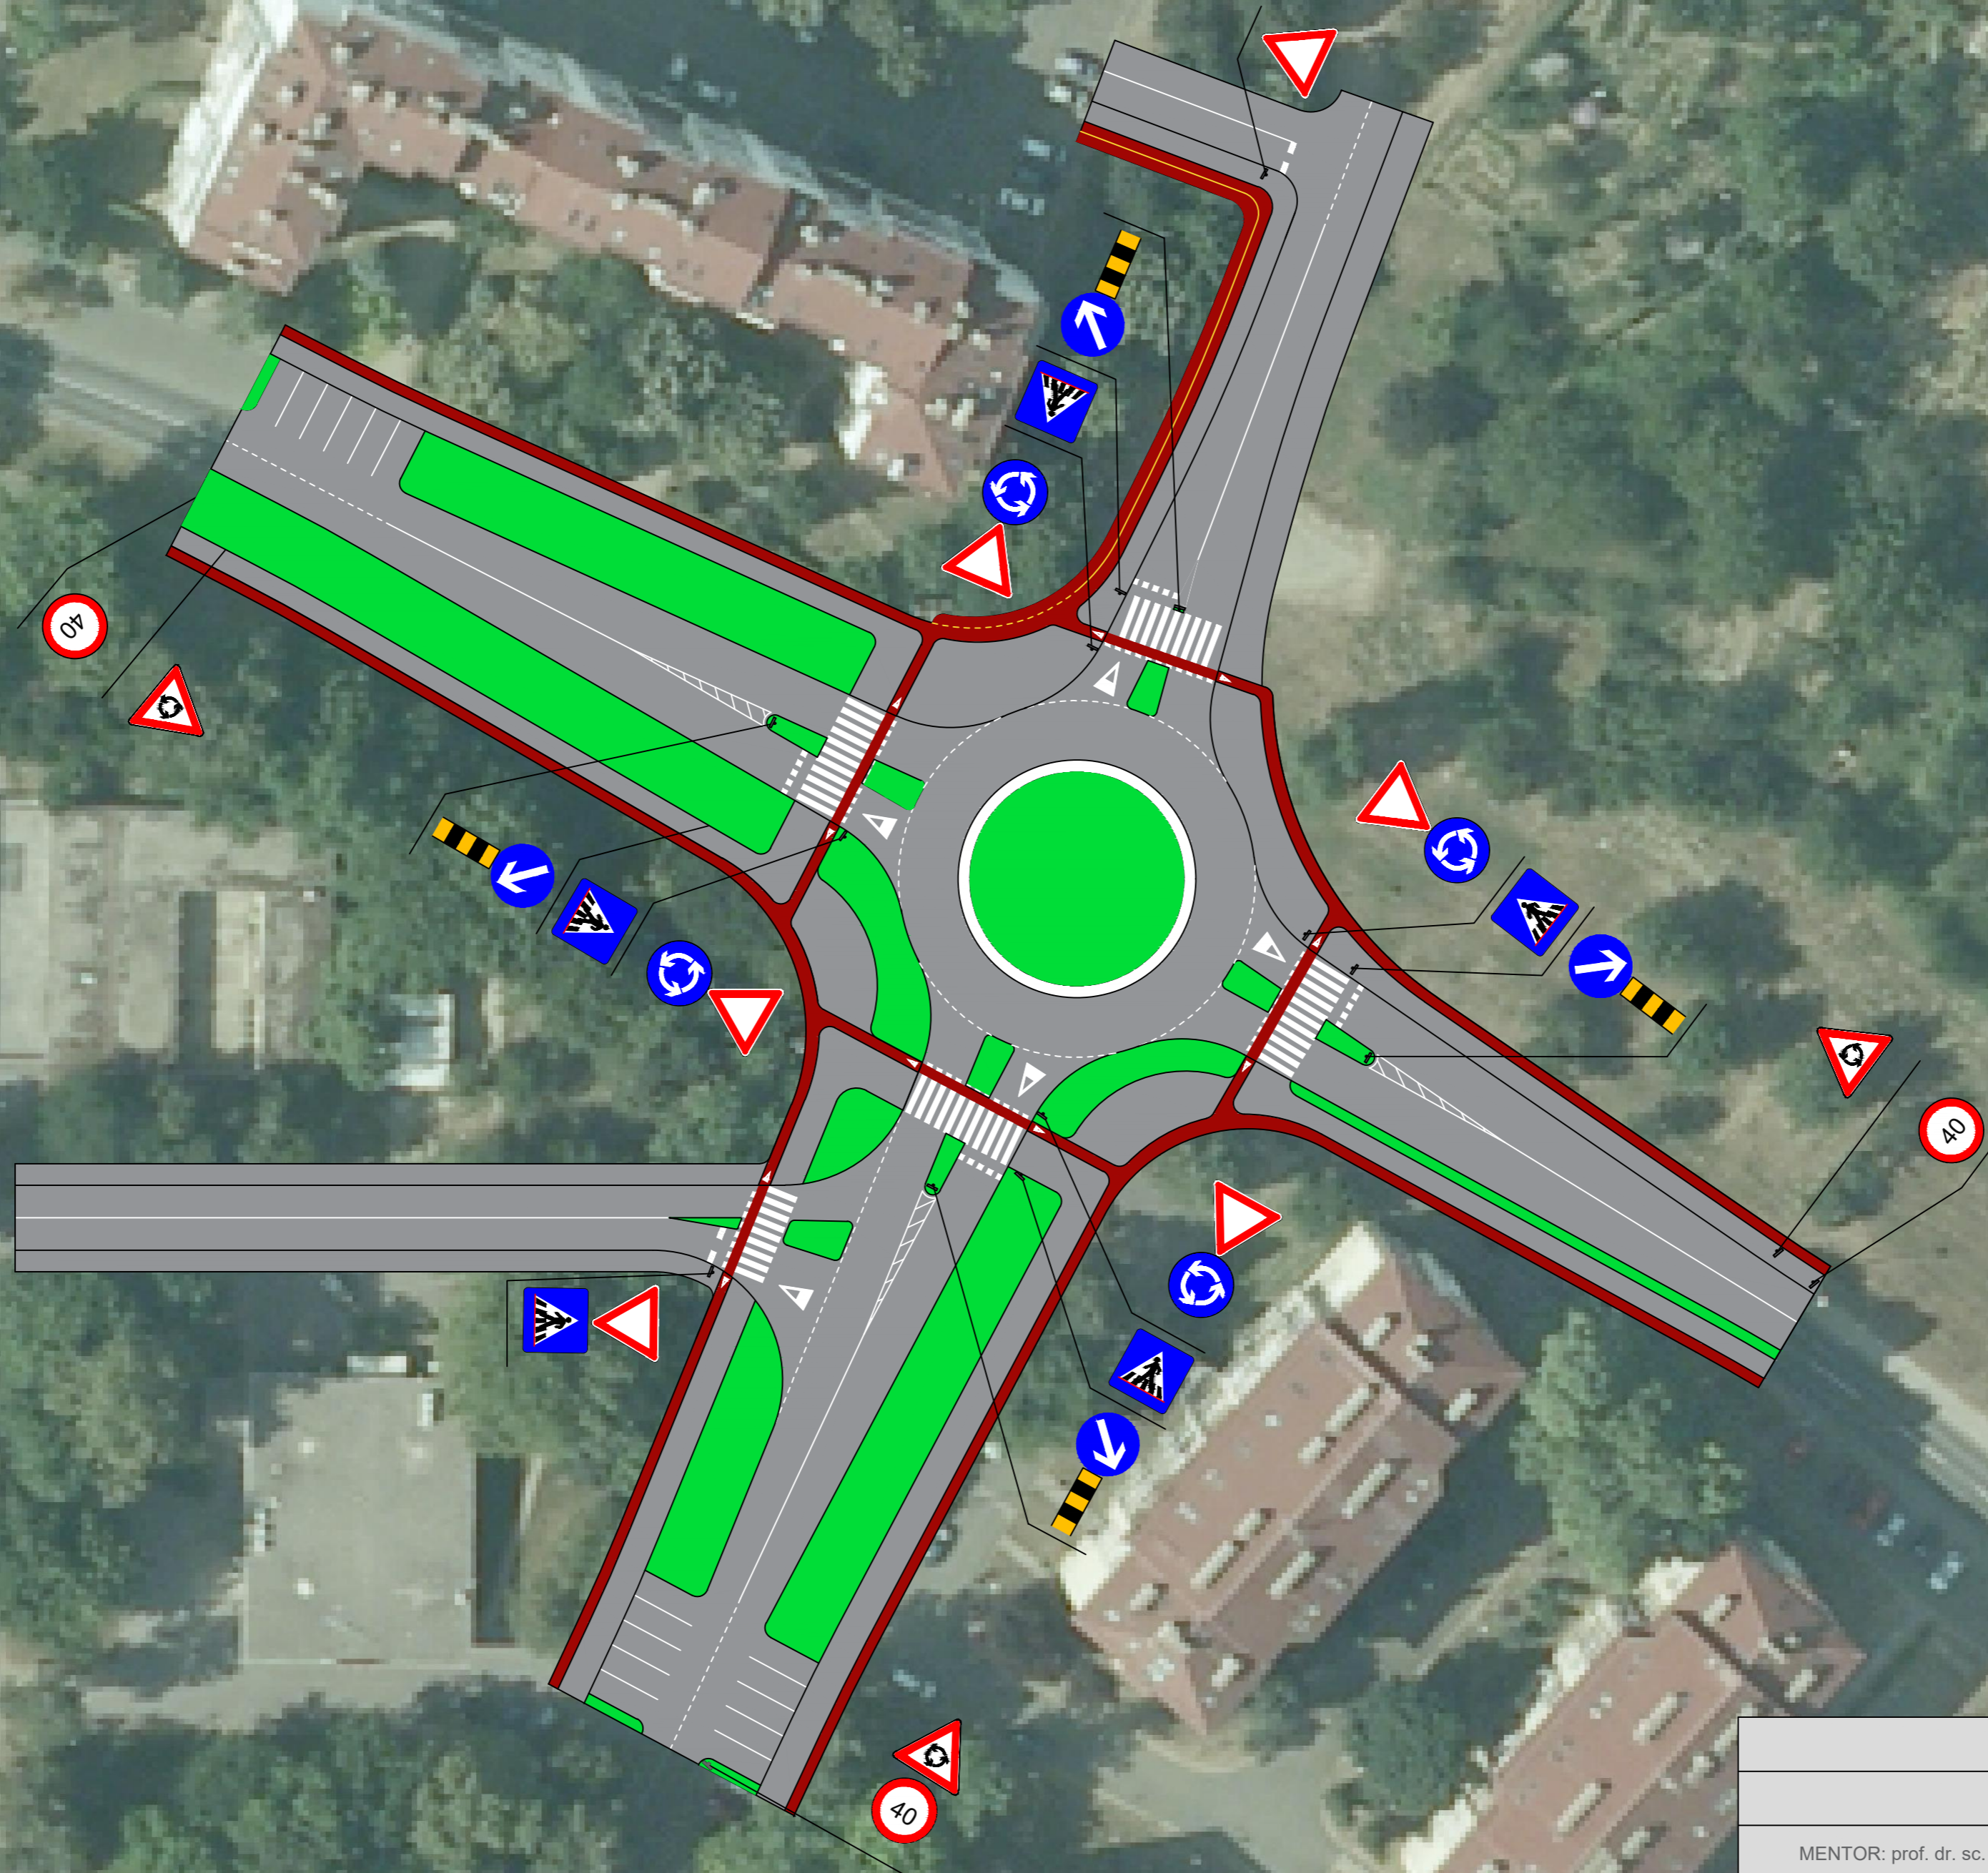

SVEUČILIŠTE U ZAGREBU
 FAKULTET PROMETNIH ZNANOSTI

DIPLOMSKI RAD

MENTOR: prof. dr. sc. GRGO LUBURIĆ

STUDENT: DOMAGOJ PAVKOVIĆ

IDEJNO PROMETNO RJEŠENJE RASKRIŽJA ULICE VILE
 VELEBITA I ULICA MATE LOVRACA U GRADU ZAGREBU

M 1:500

AKADEMSKA GODINA 2019 / 2020