

Varijanta 1

Grbić, Krešimir

Supplement / Prilog

Publication year / Godina izdavanja: **2017**

Permanent link / Trajna poveznica: <https://urn.nsk.hr/urn:nbn:hr:119:033633>

Rights / Prava: [In copyright](#)/[Zaštićeno autorskim pravom.](#)


Download date / Datum preuzimanja: **2025-04-01**



Repository / Repozitorij:

[Faculty of Transport and Traffic Sciences -
Institutional Repository](#)



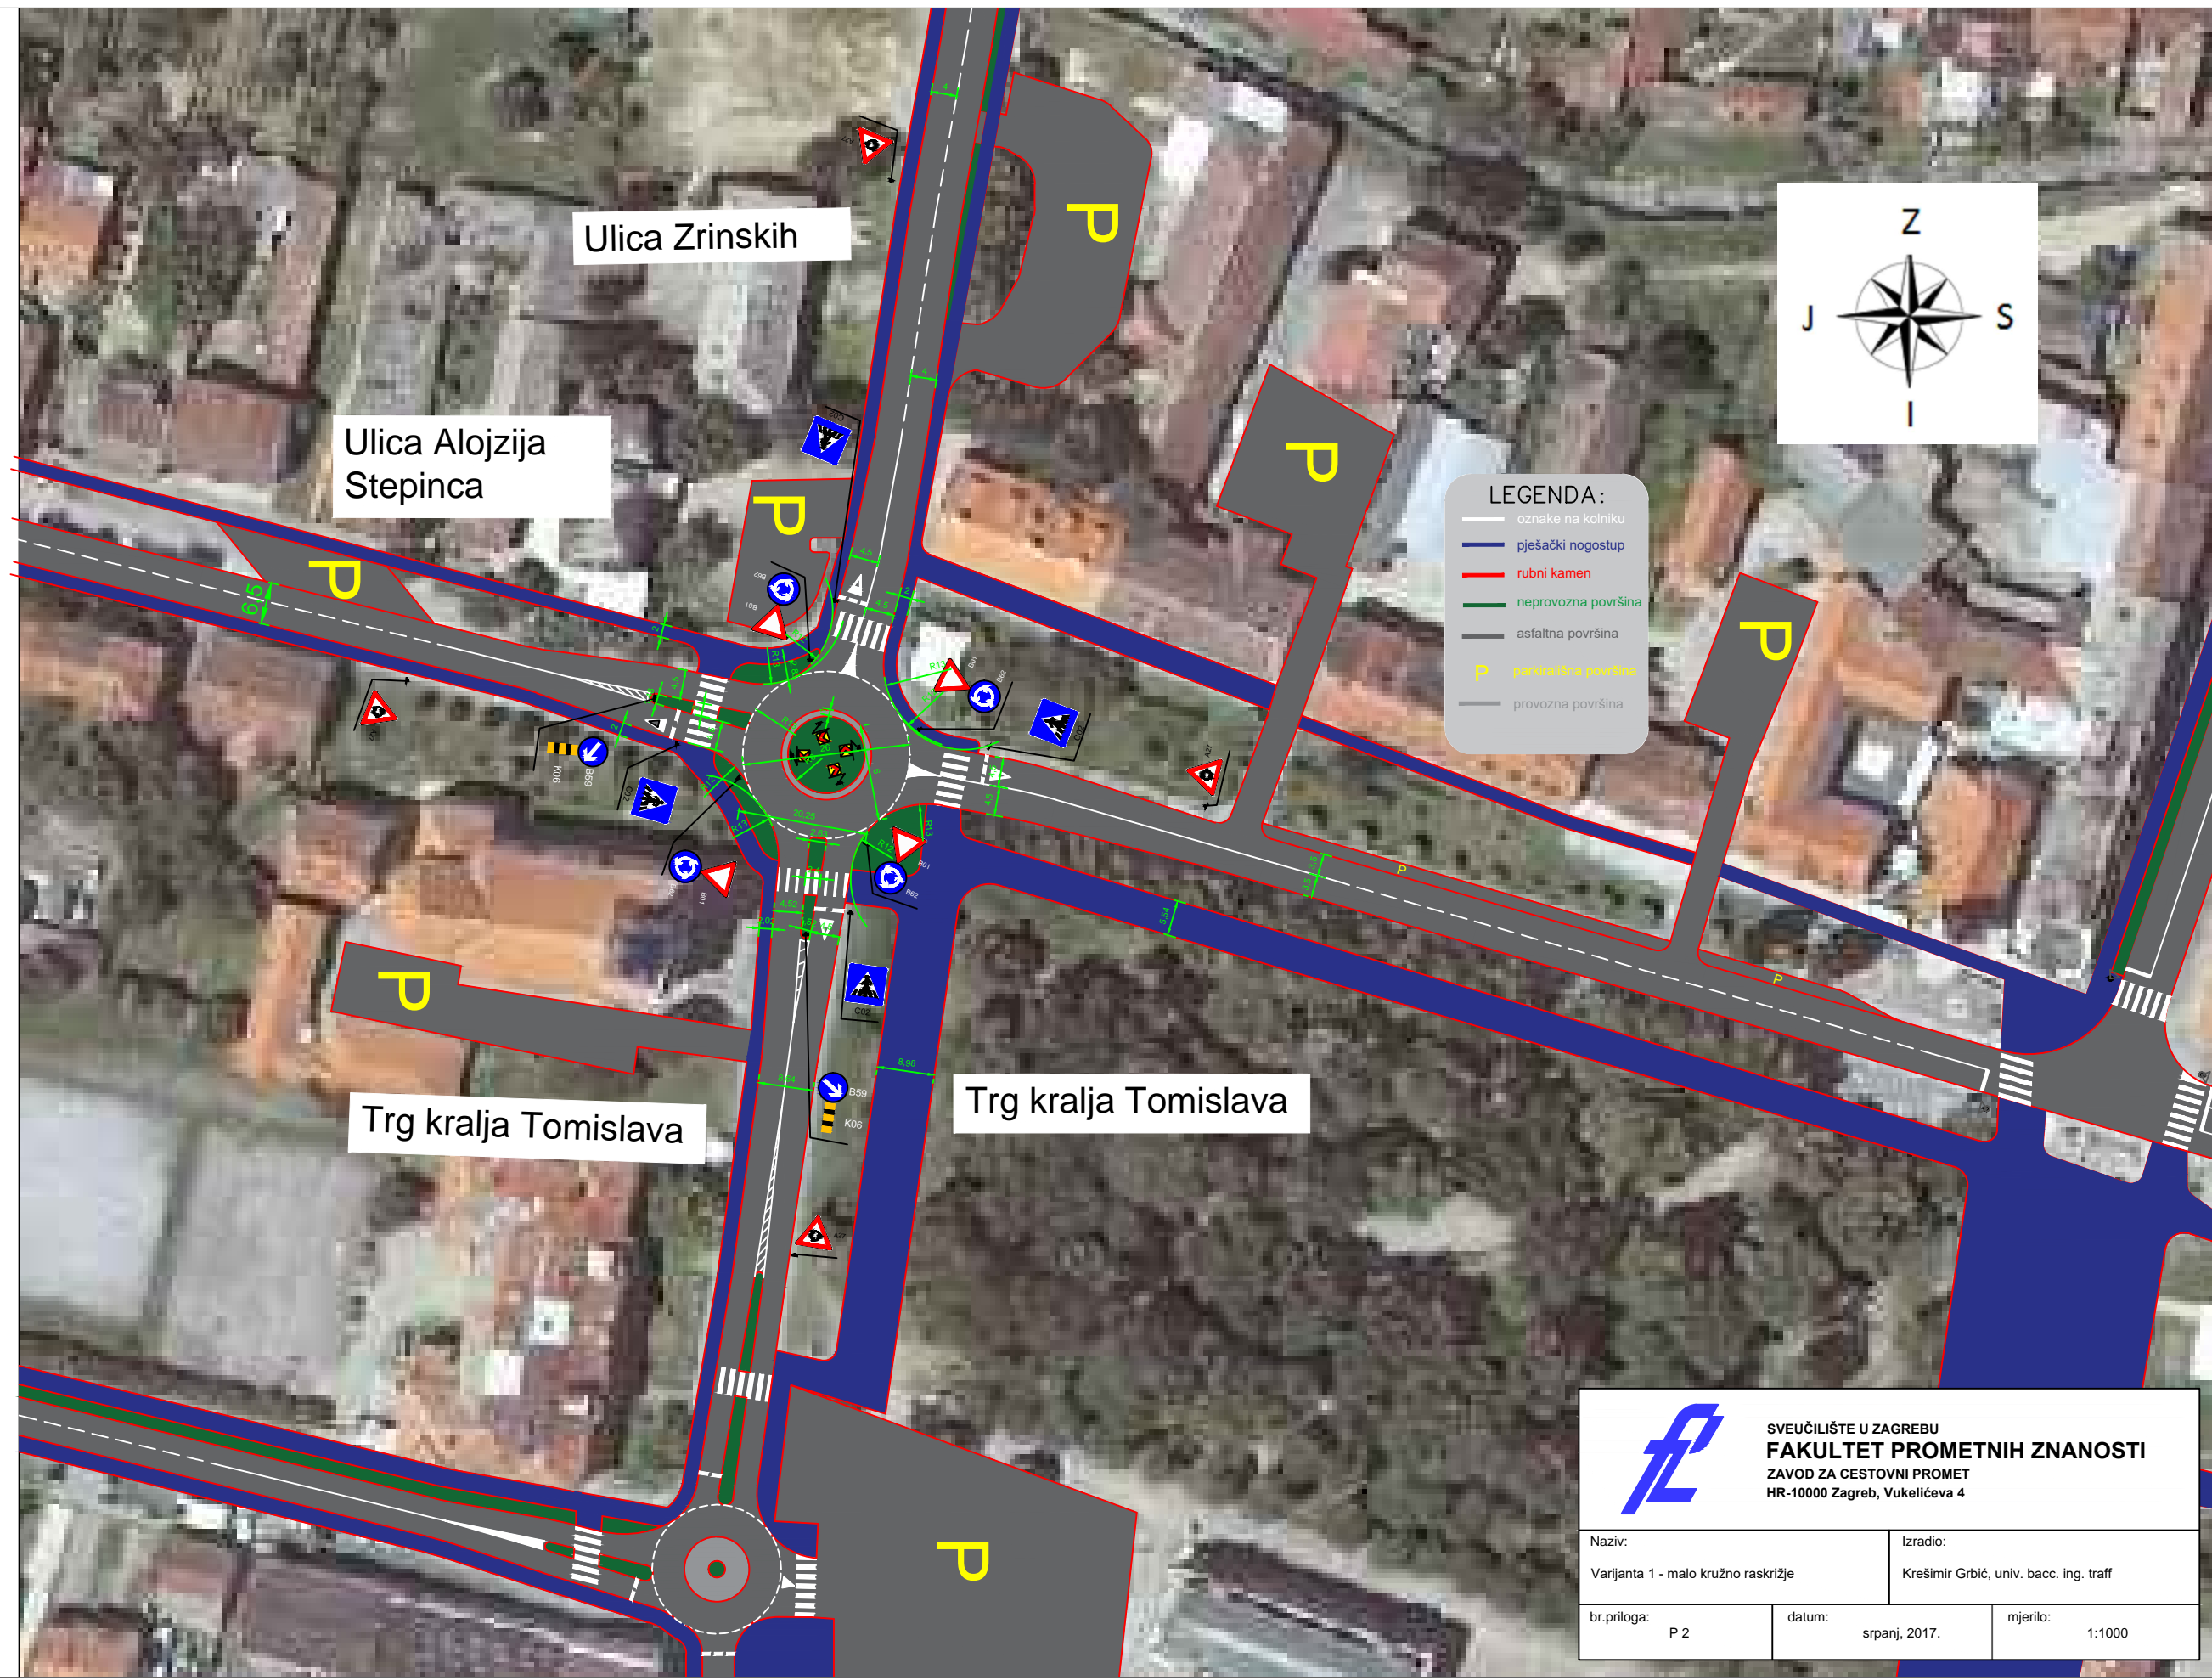

Ulica Zrinskih

Ulica Alojzija Stepinca

Trg kralja Tomislava

Trg kralja Tomislava



LEGENDA:

- oznake na kolniku
- pješački nogostup
- rubni kamen
- neprovozna površina
- asfaltna površina
- P parkirna površina
- provozna površina

 <p>SVEUČILIŠTE U ZAGREBU FAKULTET PROMETNIH ZNANOSTI ZAVOD ZA CESTOVNI PROMET HR-10000 Zagreb, Vukelićeva 4</p>		
Naziv:		Izradio:
Varijanta 1 - malo kružno raskrižje		Krešimir Grbić, univ. bacc. ing. traff
br.priloga:	datum:	mjerilo:
P 2	srpanj, 2017.	1:1000